



GROUND FLOOR

Approach to front door graded up at 1 to 20 to provide level access to dwelling. Ensure non-slip surface on approach to dwelling.

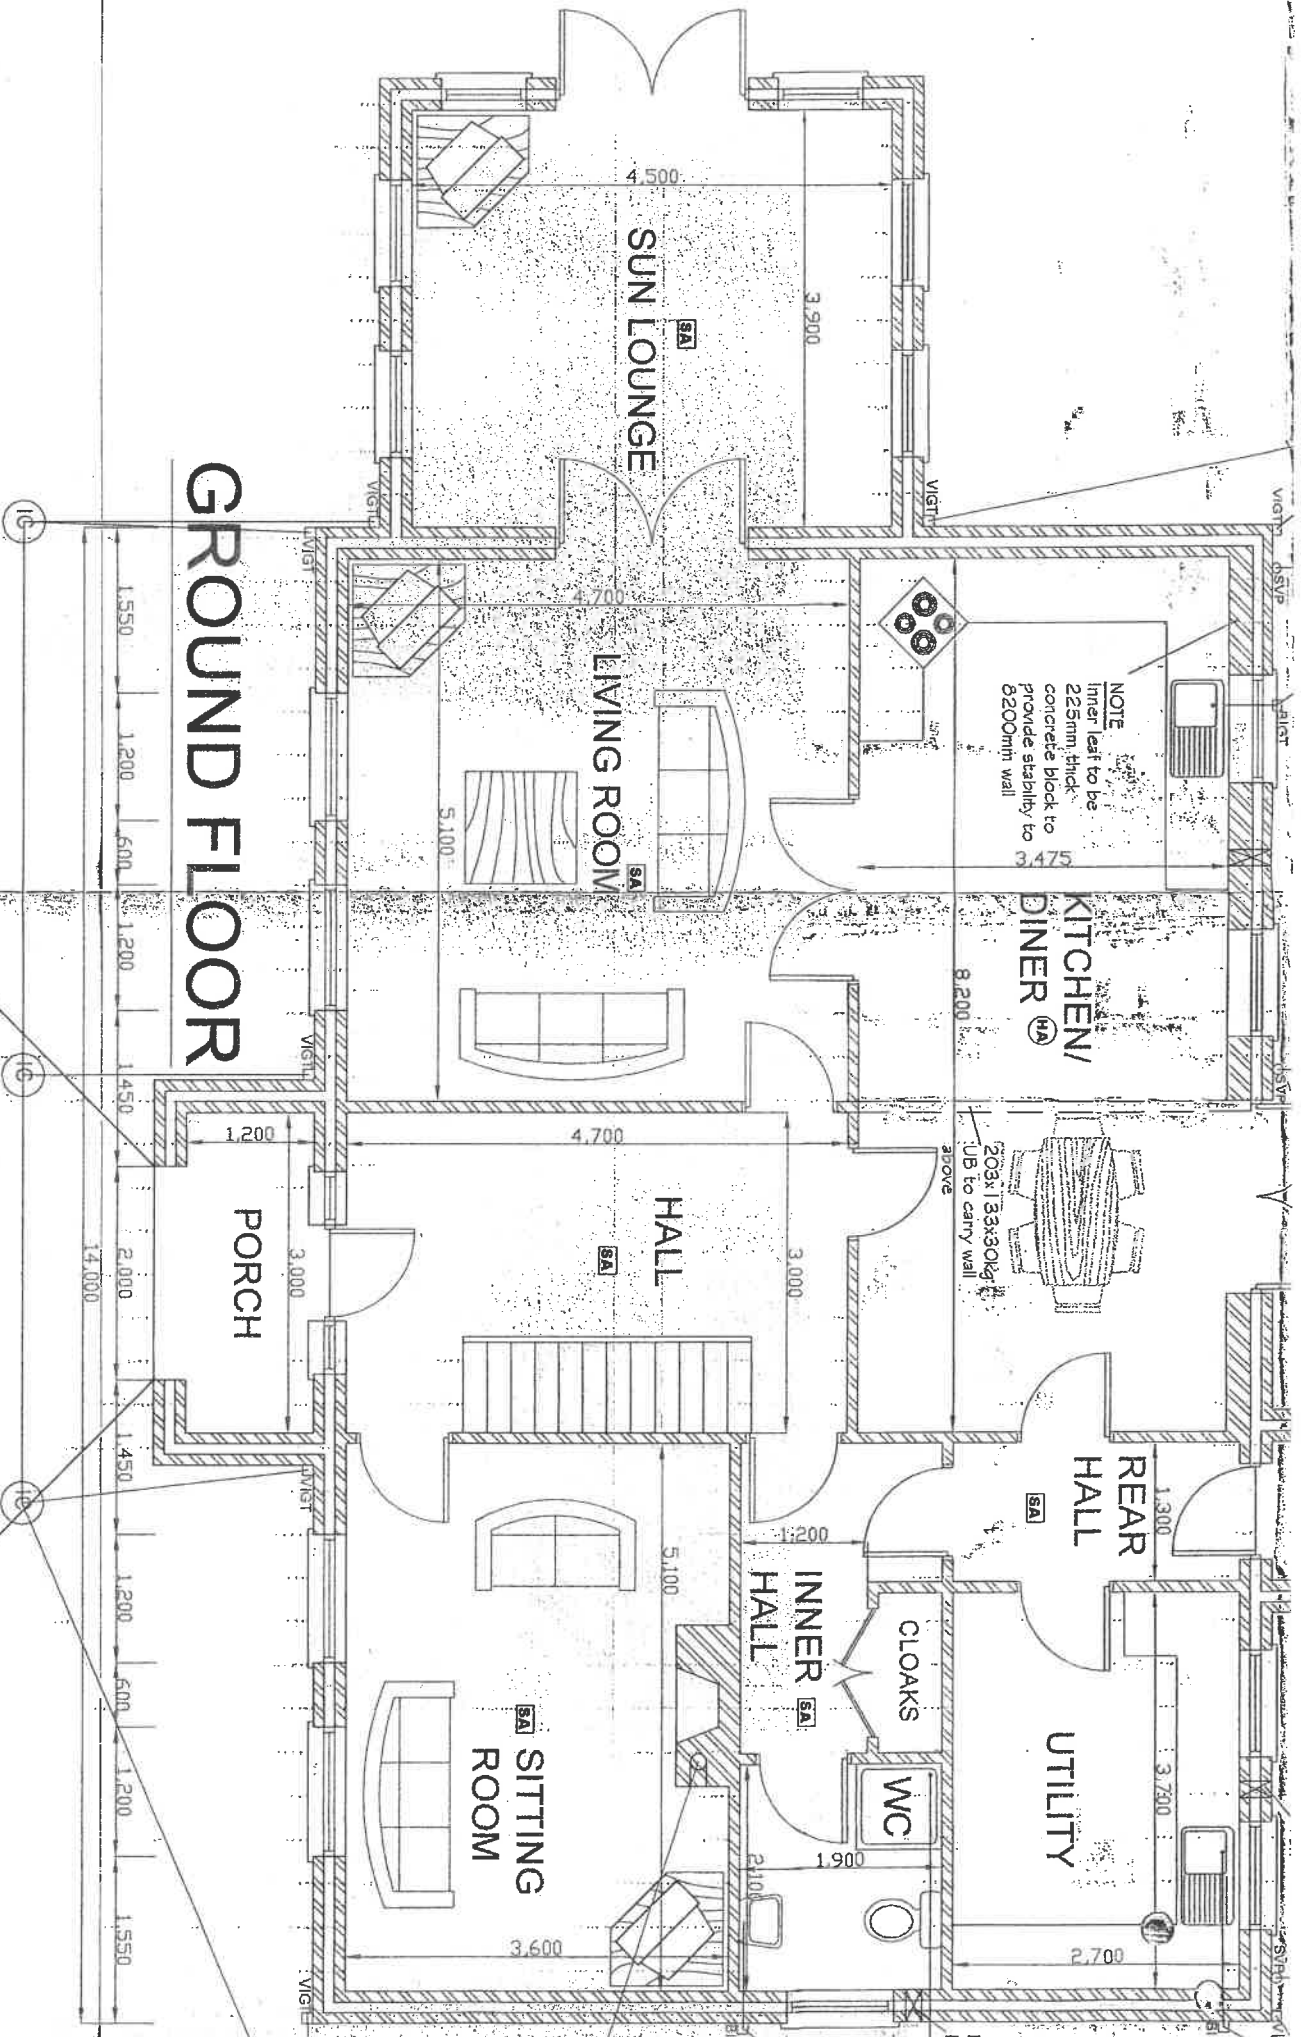

FIRST FLOOR

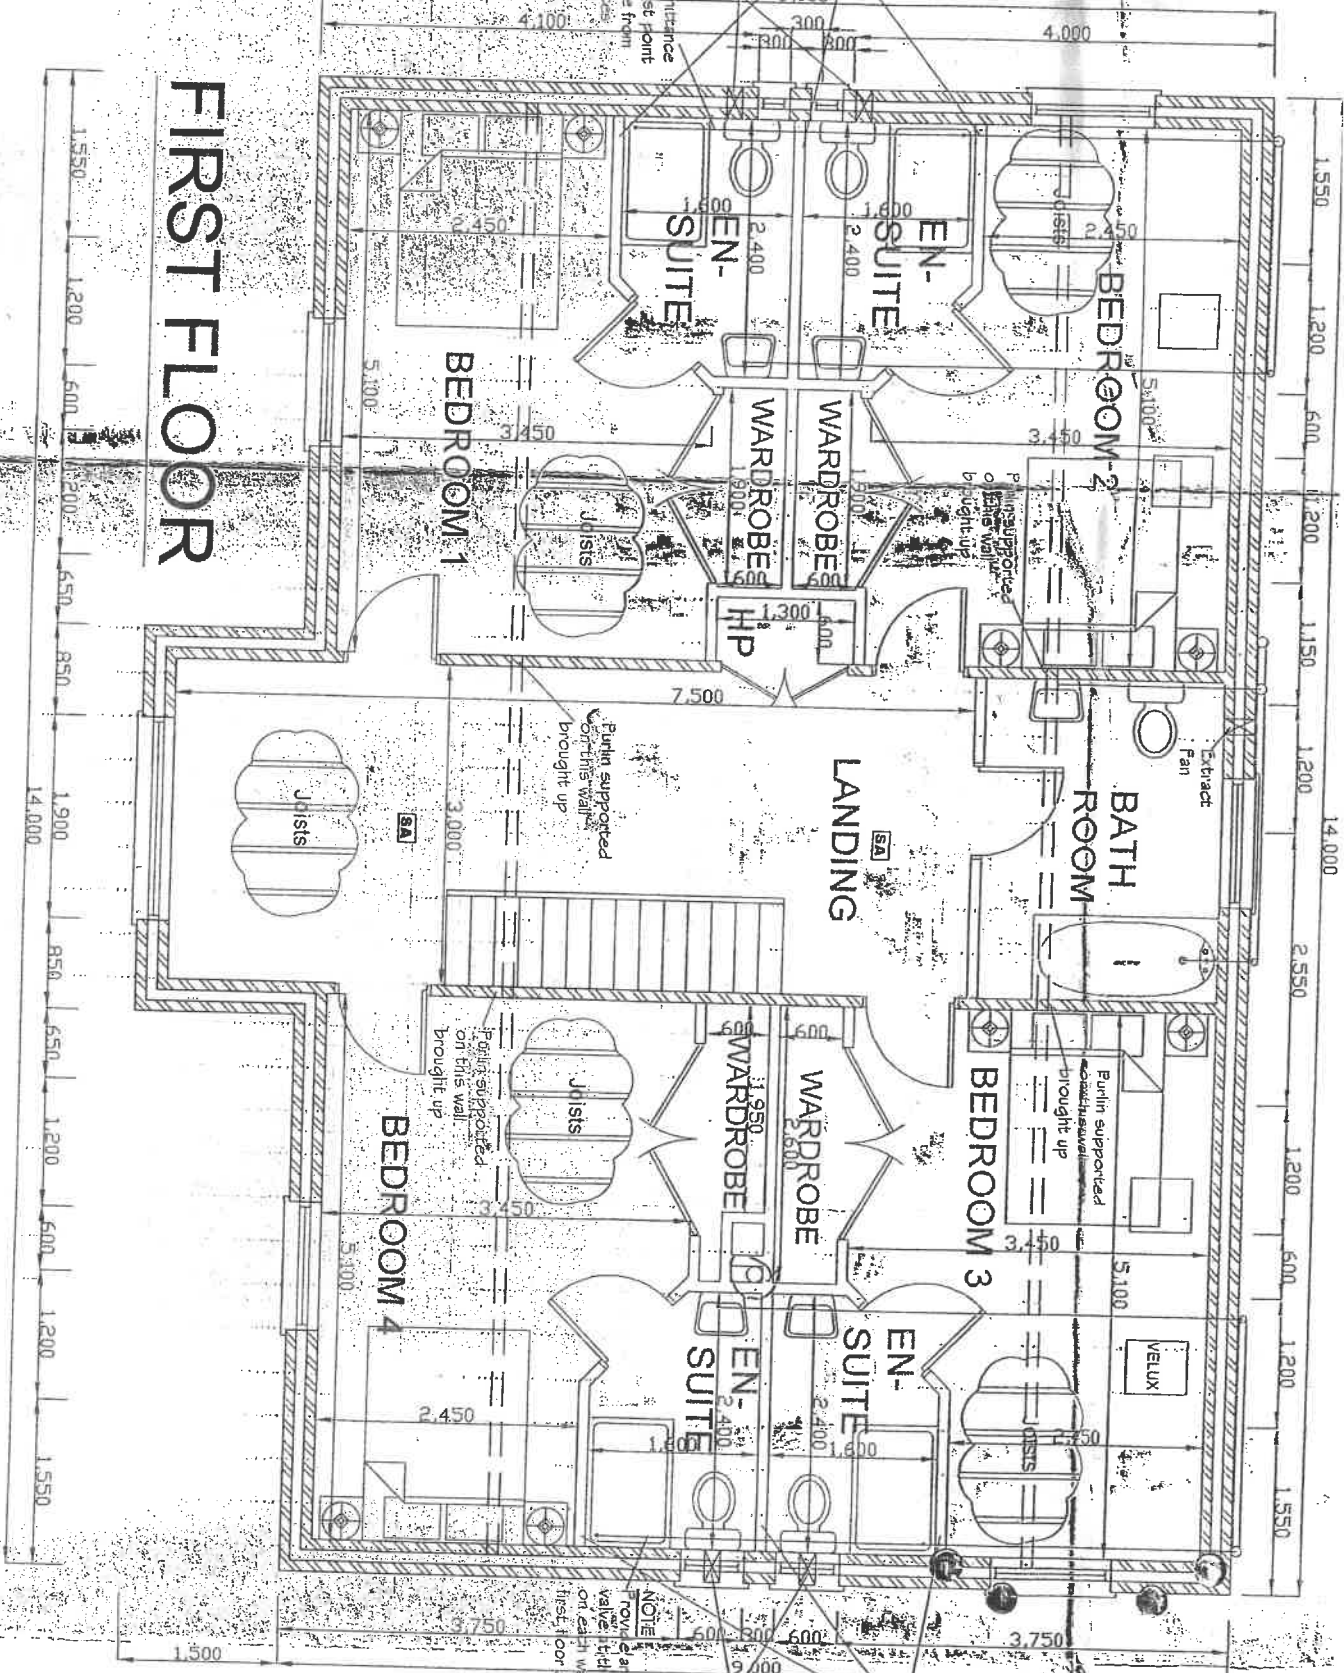

NOTE
Provide an air admittance valve at the highest point on each waste line from first floor appliances

Structural stud wall to detail on section

Extract Fan

ms
Ue
All
Ph
NC
ele
fol
Te
Fix
Fix
are
The
app
out
gre
fluc
req
fluc
hall
Fixe
Ext
the
shal
1. V
a. V
b. V
11. F