


PROPOSED SITE FOR DWELLING AT EDENMORE LANE, EDENMORE, TEMPO

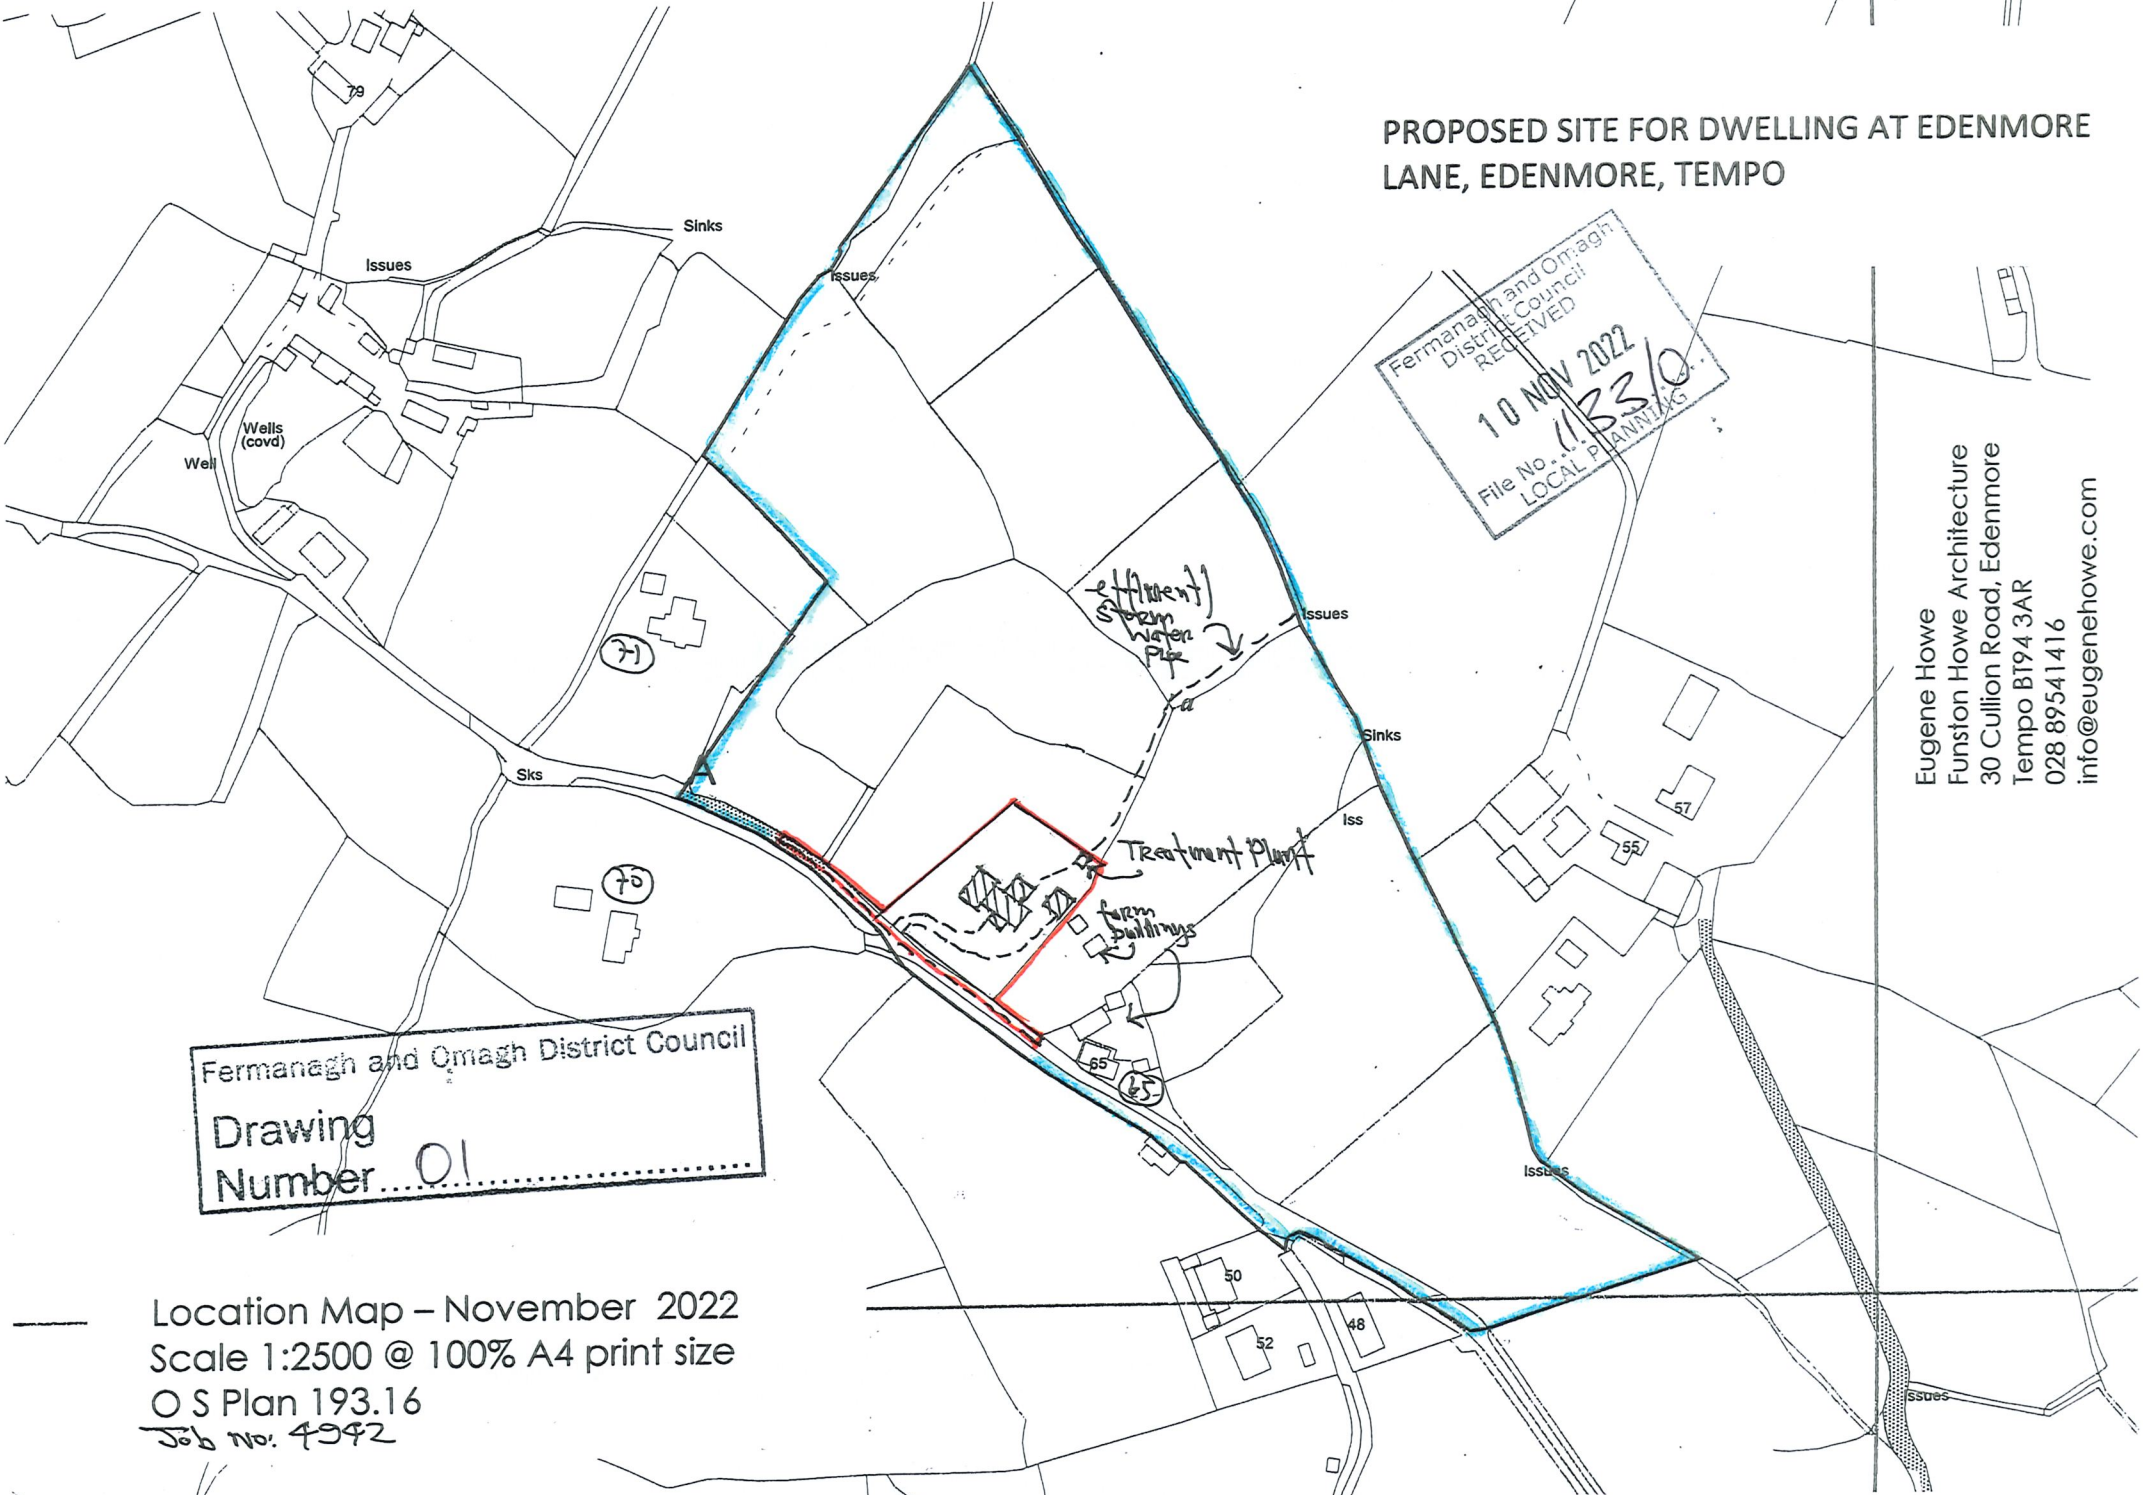

Fermanagh and Omagh District Council
RECEIVED
10 NOV 2022
File No. 1133/0
LOCAL PLANNING

Fermanagh and Omagh District Council
Drawing
Number 01

Eugene Howe
Funston Howe Architecture
30 Cullion Road, Edenmore
Tempo BT94 3AR
028 89541416
info@eugenehowe.com

Location Map – November 2022
Scale 1:2500 @ 100% A4 print size
O S Plan 193.16
Job no. 4942