



SECTION A-A

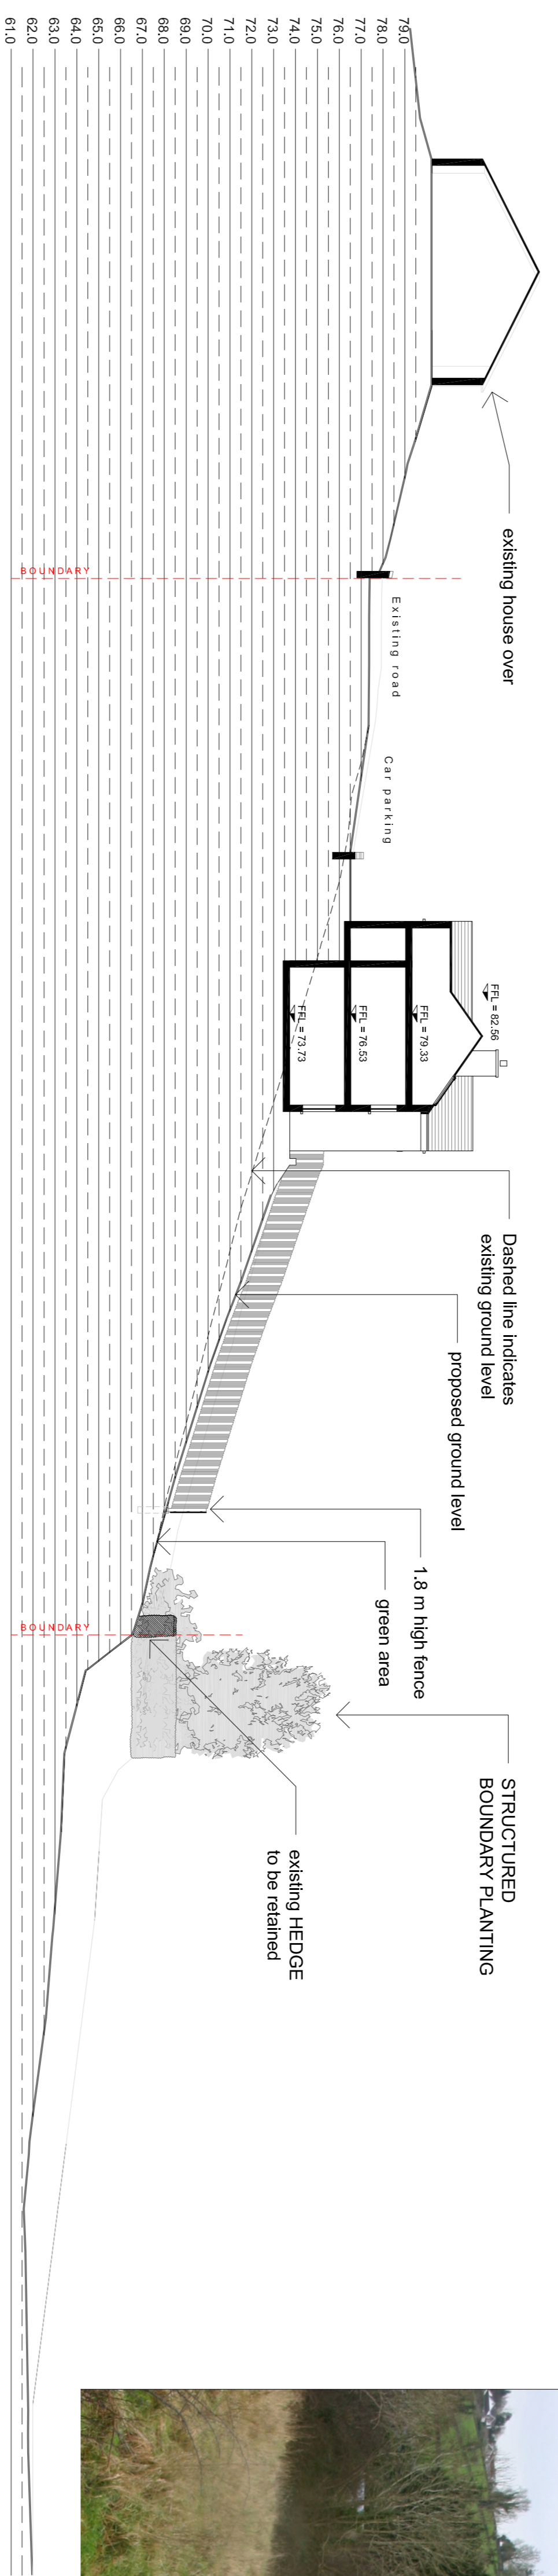

SECTION B-B



SITE PHOTO

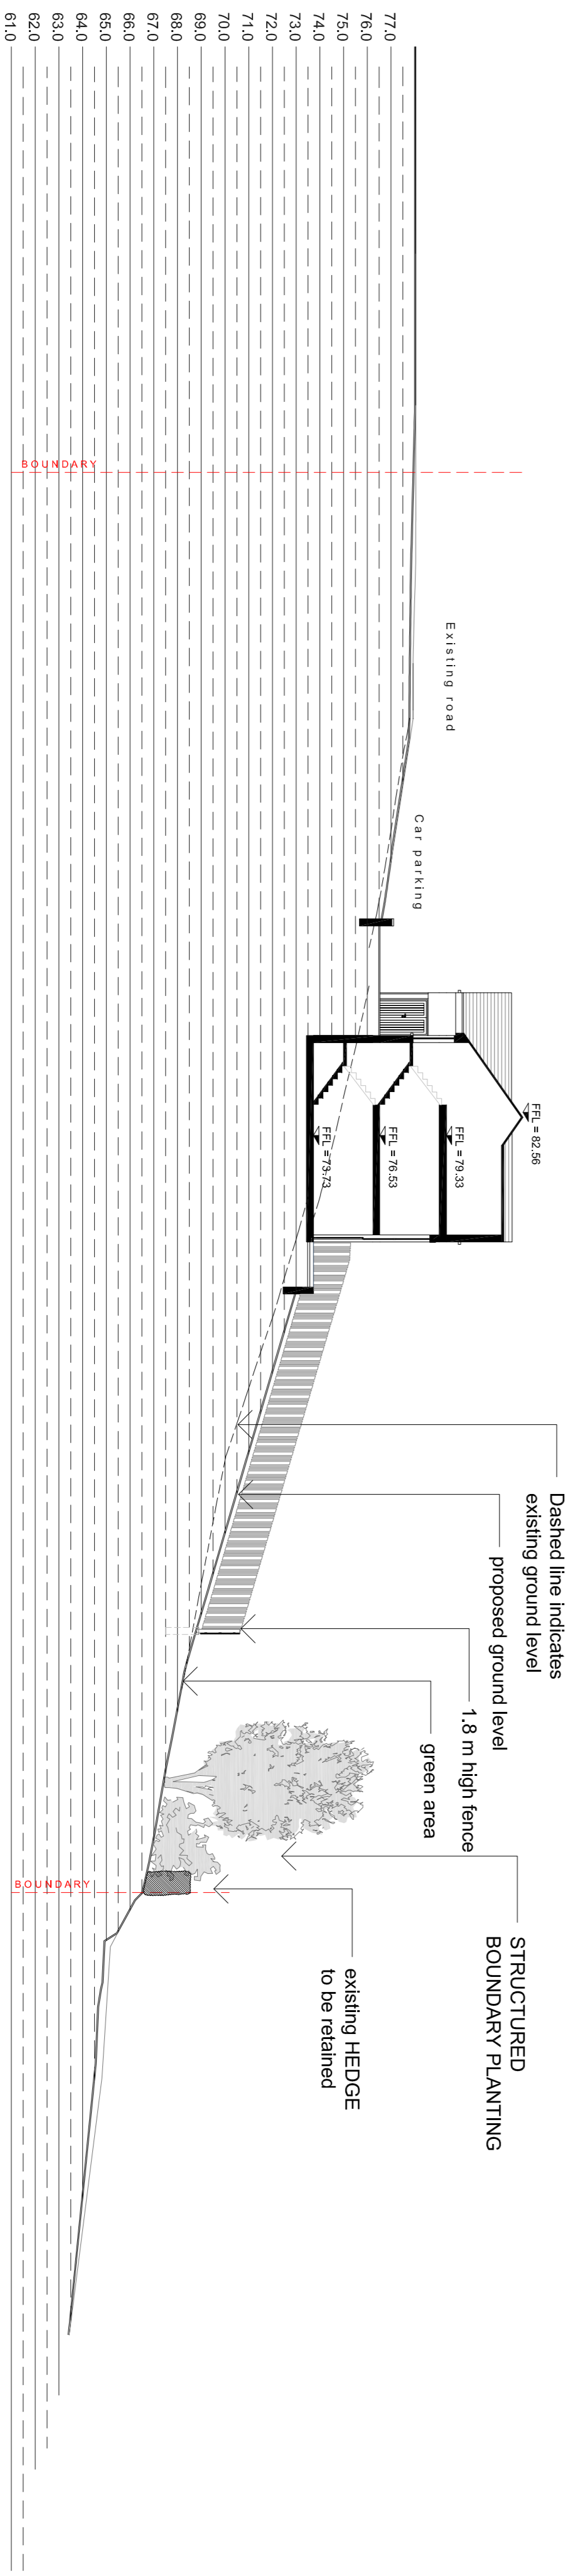

SECTION C-C

Rev:	Date:
Rev:	Date:
Rev:	Date: 01.12.08
Rev:	Date:

12 Main Street, Inverness,
 Co. Fermanagh, BT94 1GJ
 Tel: 028 686 28088 Fax: 028 686 28 505
 email: admin@keysandmonaghan.com
KEYS & MONAGHAN
 architects Ltd.

Job Title: Proposed Townhouses at Killygullan,
 Lisnakea for Ms Sabrina McKelvey

SECTIONS	
Job No: 16-031	Dwg. No. P1 S-01
Date: 06.03.18	Scale: 1:200
Revisions:	Drawn by: KR