

Residential site adjacent to
33 Ballydrain Road, Comber BT23 5SS

offers around £245,000



The Agent's Perspective...

"This is a superb and rare chance to purchase a residential site in the heart of the rolling County Down countryside.

Extending to approximately 0.7 acre, the site is gently sloping to offer views over the Comber River and its estuaries to the Scrabo hills with its distinctive landmark tower.

Planning permission was passed in June 2021 under reference LA06/2019/0187/O giving up to five years for reserved matters to be submitted for full planning permission to be obtained.

Access is by right of way from a private laneway (which is mostly concreted) and set back from the road. We understand main services are readily available.

A most attractive opportunity"

The facts you need to know...

Most attractive residential building site
c.0.7 acres

Gently sloping site with views over
Comber River to Scrabo Tower

Very convenient location with rural
surroundings

Outline planning permission passed June
2021 under reference LA/062019/0187/O

Services readily available


Close to Strangford Lough Yacht Club
and Down Cruising Club. Scrabo,
Clandeboyne, Castlereagh Hills Golf Clubs
are also nearby.

Many restaurants nearby including Balloo
House, Overwood, Daft Eddies, Poachers
Pocket, the TT and others.

Just two miles from Comber Square and
eleven miles from Belfast City centre




NOTE: ALL DRAWINGS, MAPS AND ILLUSTRATIONS ARE FOR IDENTIFICATION ONLY AND ARE NOT TO BE CONSIDERED PART OF ANY SALE, LEASE OR CONTRACT. NOT TO SCALE.

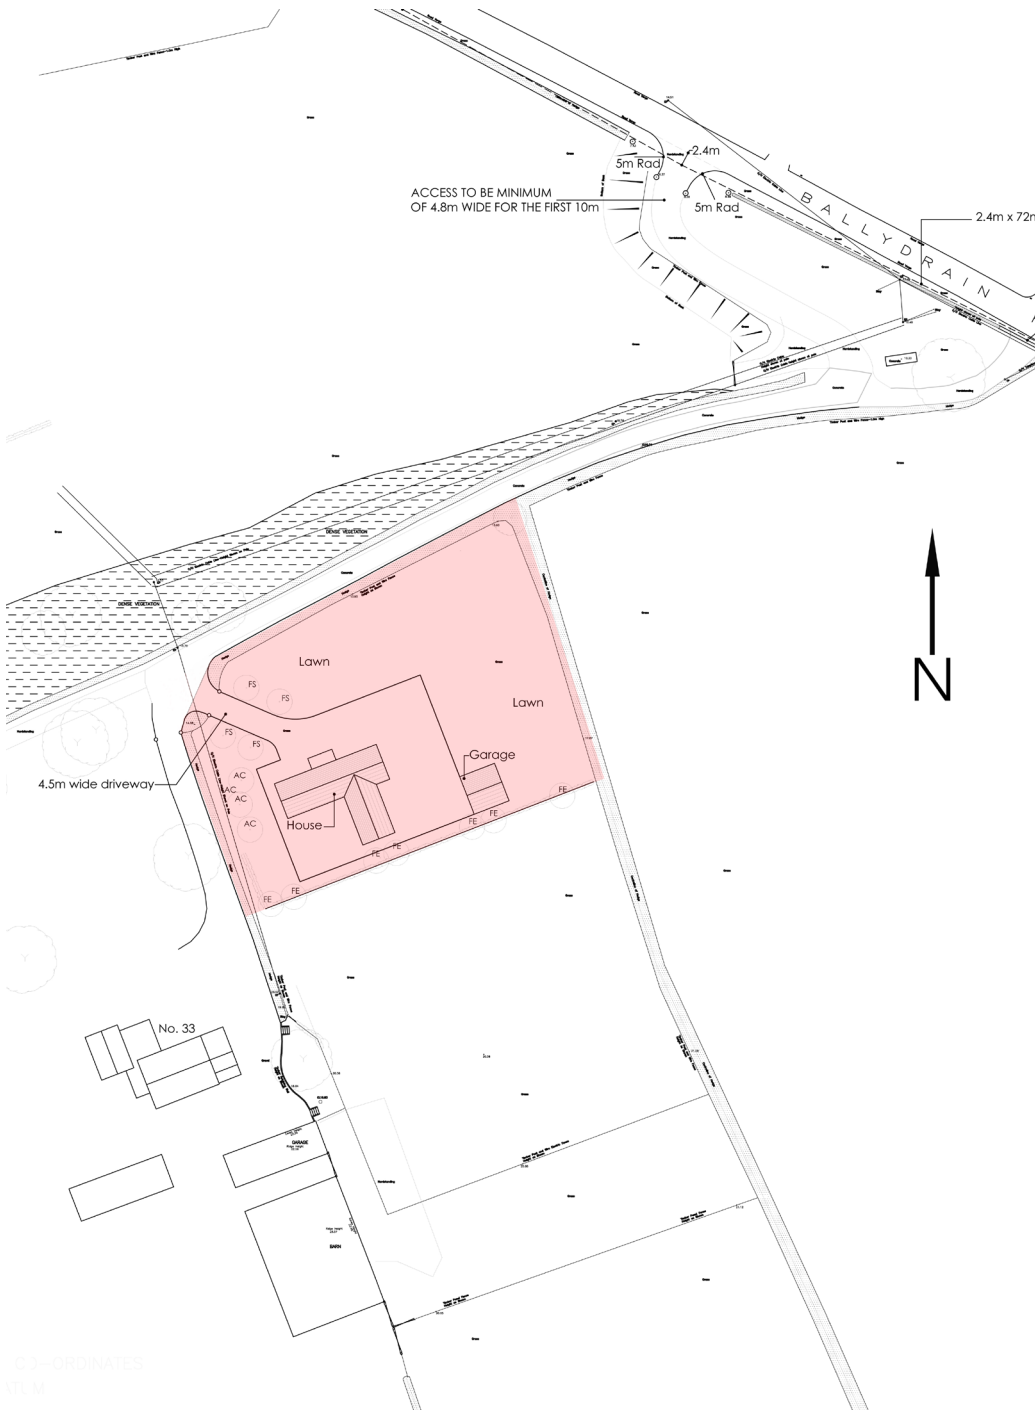

OS GRID CO-ORDINATES
ITL M

Heading from Comber turn left down Ballydrain Road for 1.5 miles and the site is on the right hand side just past Ballygraftan Road.

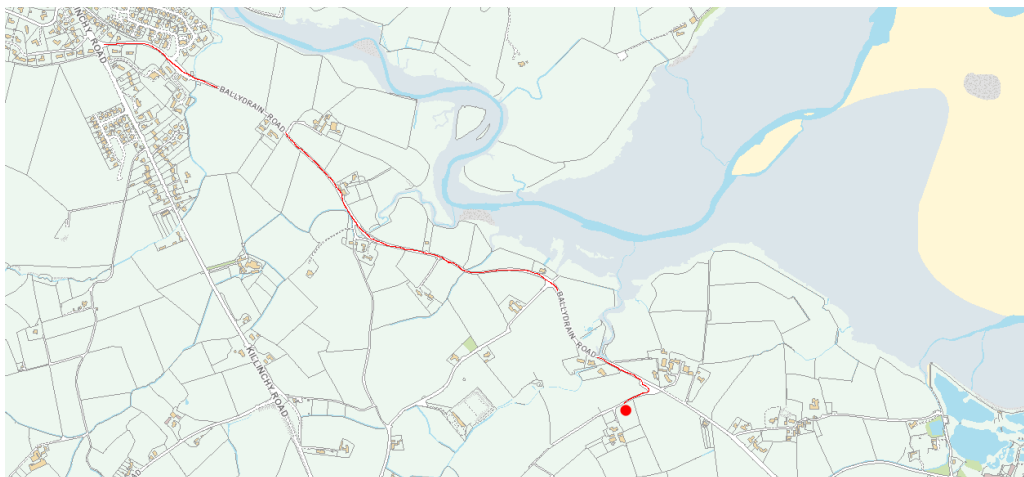

RODGERS & BROWNE
RODGERSANDBROWNE.CO.UK

Sold
028 9042 1414

Sales
Lettings
Property Management

EXPERIENCE | EXPERTISE | RESULTS

76 High Street,
Holywood, BT18 9AE
T (028) 9042 1414
F (028) 9042 1400

info@rogersandbrowne.co.uk

rogersandbrowne.co.uk



Disclaimer

These particulars do not constitute any part of an offer or Contract. None of the statements contained in these details are to be relied on as statements or representations of fact and intending purchasers must satisfy themselves by inspection or otherwise as to the correctness of each of the statements contained herein. None of the appliances in this property have been tested and no warranty is given regarding their useful life. Neither the Vendor nor **RODGERS & BROWNE** (or its employees) makes, gives or implies any representations or warranty whatever in relation to this property. All dimensions are approximate. Floor plans are not to scale, are for identification purposes only and must not be used for ordering / purchasing floor coverings.

EXPERIENCE | EXPERTISE | RESULTS