

**LAST UNIT
REMAINING**
DUE TO ABORTIVE NEGOTIATIONS



To Let

New Build Business Unit c.2,503 sq.ft
**Carrickhill Industrial Park, Ballycrummy Rd,
Armagh, BT60 4LB**

BEST
DUNGANNON

CUSHMAN & WAKEFIELD
MCCOMBE PIERCE

028 9023 3455
cushmanwakefield-ni.com

New Build Business Unit c.2,503 sq.ft

Carrickhill Industrial Park, Ballycrummy Rd, Armagh, BT60 4LB



PROPERTY SUMMARY

- New Build Business Unit
- Last Unit of c.2,503
- High Specification with c.6.5m Eaves
- Secure site with shared parking
- Rent £20,000 per annum exclusive
- Available Immediately

LOCATION

Armagh occupies a convenient residential location with the City 13 miles south of Dungannon, 10 miles south west of Portadown and 19 miles north west of Newry. Offering strong transportation links, Armagh City has witnessed good levels of new residential development in recent times as it is within an hours commute of Belfast and 1.5 hours to Dublin.

Navan Fort Business Park is located on the Ballycrummy Road which is approximately 1.5 miles west of Armagh city centre. The Ballycrummy Road is accessed from the B115 Cathedral Road or A28 Killylea Road and is highly accessible to trade from Southern Ireland. Neighbouring occupiers include Northern Building Supplies, Armagh Hire Centre, Hamilton Road Freight and C&B Trucks.

DESCRIPTION

This new build scheme comprises two terraces containing 6 new build business units ranging from c.2,503 sq ft up to 15,018 sq ft. The overall appearance and high specification finish of the scheme creates an attractive business environment.

The unit is completed to a High specification to include:

- Portal Frame Construction
- Block walls with insulated composite cladding to the upper walls and roof
- Floated concrete floor with a 35.0 kN/m² floor loading
- 3 Phase electricity supply
- Enhanced glazed frontage
- Electric Roller shutter doors
- Approx 6.5 m eaves with potential for mezzanine floor

LEASE

Rent: From £20,000 per annum exclusive per unit

Term: New 10 year lease

Reviews: 5 yearly upwards rent reviews

Repairs: Full Repairing and Insuring Terms

Service Charge: £tbc.

Insurance: £tbc.

RATES

To be assessed upon occupation / completion.

VAT

The property is elected for VAT, all payments due by the tenant to the landlord will be subject to VAT.

EPC

To be confirmed.



New Build Business Unit c.2,503 sq.ft
Carrickhill Industrial Park, Ballycrummy Rd, Armagh, BT60 4LB



Site Plan



ACCOMMODATION

The proposed accommodation is for the following:


| UNIT | SQ.FT | SQ.M | RENT |
|--------------|---------------------|---------------------|---------|
| Unit 1 | 2,503 Sq.ft | 232.5 Sq.M | LET |
| Unit 2 | 2,503 Sq.ft | 232.5 Sq.M | LET |
| Unit 3 | 2,503 Sq.ft | 232.5 Sq.M | £20,000 |
| Unit 4 | 2,503 Sq.ft | 232.5 Sq.M | LET |
| Unit 5 | 2,503 Sq.ft | 232.5 Sq.M | LET |
| Unit 6 | 2,503 Sq.ft | 232.5 Sq.M | LET |
| Total | 15,018 Sq.FT | 1,395.2 Sq.M | |

For identification purposes only


New Build Business Unit c.2,503 sq.ft
Carrickhill Industrial Park, Ballycrummy Rd, Armagh, BT60 4LB



Elevations

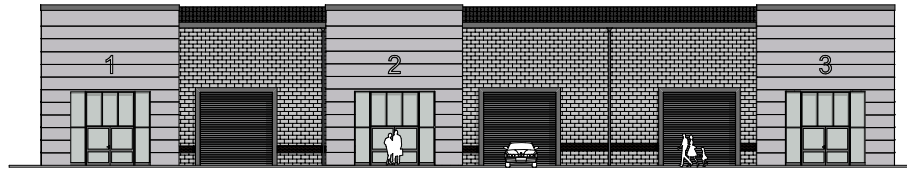

FRONT ELEVATION 1:100

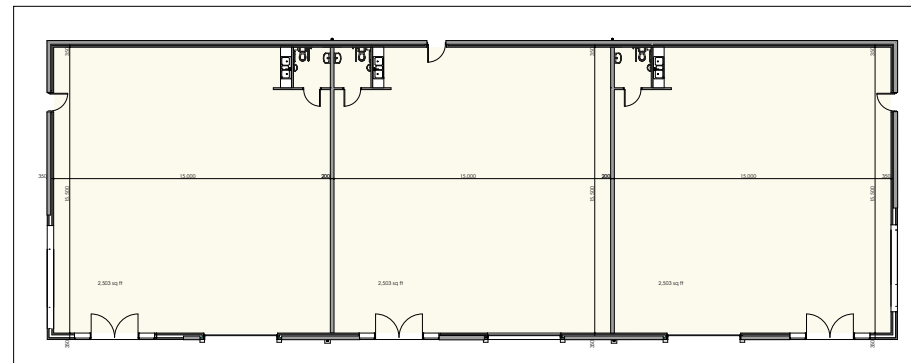

FLOOR PLAN 1:100



LEFT ELEVATION 1:100



RIGHT ELEVATION 1:100



BACK ELEVATION 1:100

New Build Business Unit c.2,503 sq.ft

Carrickhill Industrial Park, Ballycrummy Rd, Armagh, BT60 4LB



FURTHER INFORMATION

For more information or to arrange a viewing please contact:



028 9023 3455

cushmanwakefield-ni.com

Mark Riddell

07920 186523

mark.riddell@cushwake-ni.com

Martin McKibbin

07715 269699

martin.mckibbin@cushwake-ni.com

www.cushwake-ni.com

BEST


DUNGANNON

Conor Mallon MRICS

07831 176520

conor@bestpropertyservices.com

www.bestpropertyservices.com

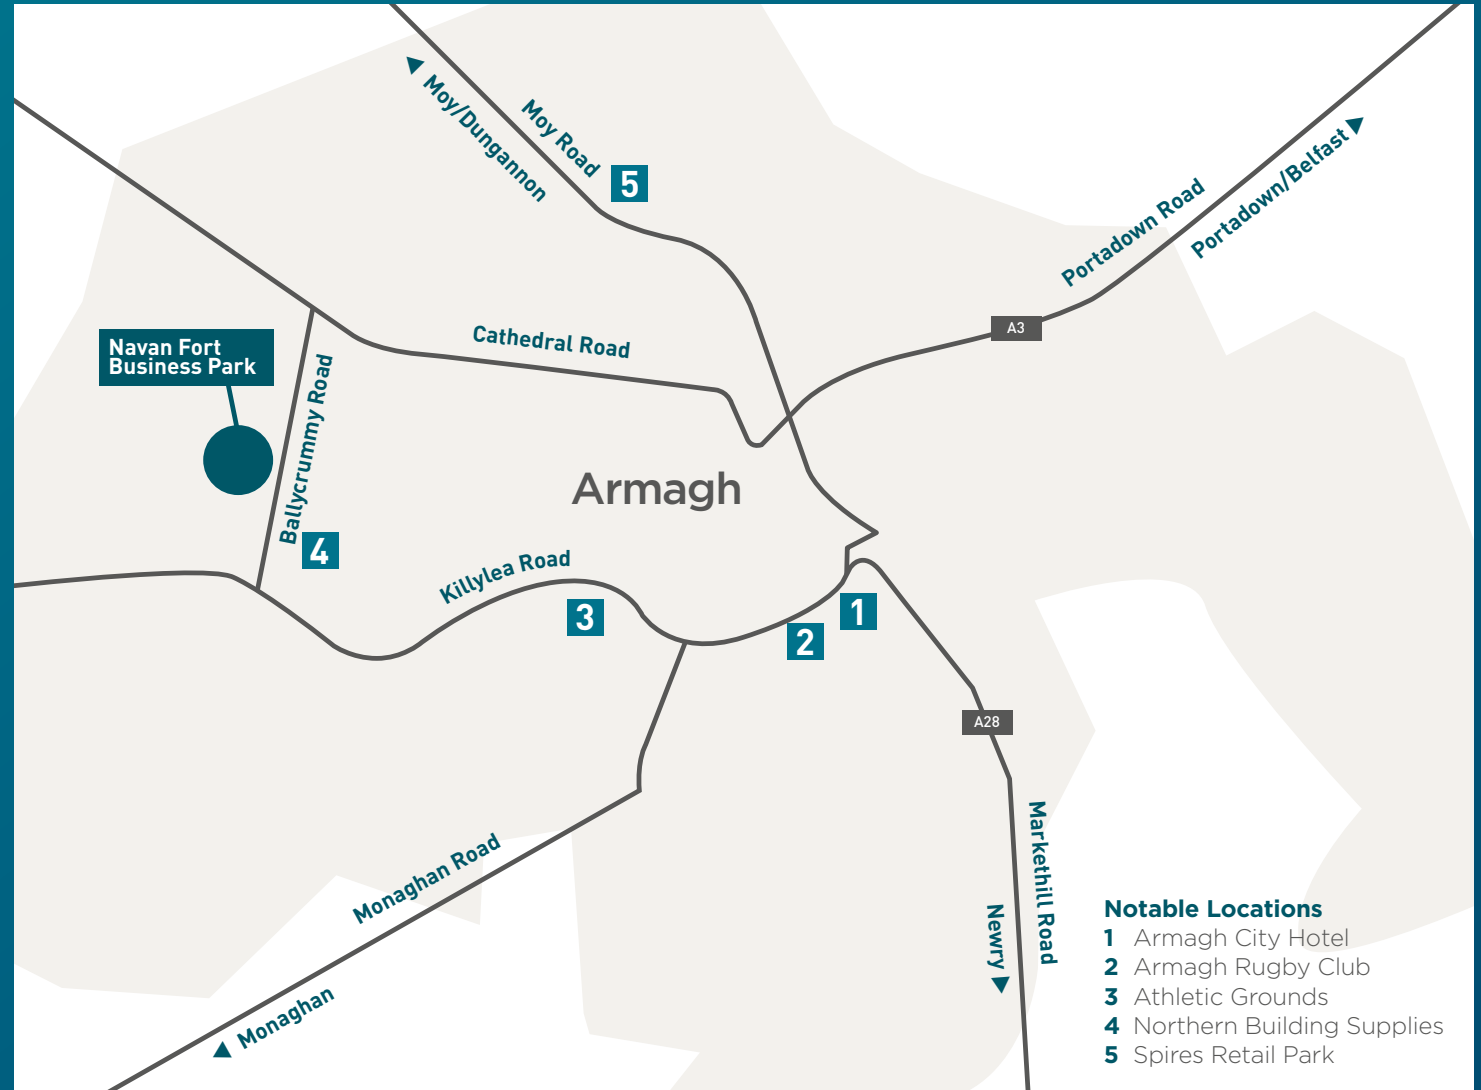

Notable Locations

- 1 Armagh City Hotel
- 2 Armagh Rugby Club
- 3 Athletic Grounds
- 4 Northern Building Supplies
- 5 Spires Retail Park

Disclaimer

"McCombe Pierce LLP (and its subsidiaries and their joint Agents where applicable) for themselves and for the vendors or lessors of this property for whom they act, give notice that:

- (i) these particulars are a general outline only, for the guidance of prospective purchasers or tenants, and do not constitute the whole or any part of an offer or contract; McCombe Pierce LLP cannot guarantee the accuracy of any description, dimensions, references to condition, necessary permissions for use and occupation and other details contained herein and prospective purchasers or tenants must not rely on them as statements of fact or representations and must satisfy themselves as to their accuracy;
- (ii) no employee of McCombe Pierce LLP (and its subsidiaries and their joint Agents where applicable) has any authority to make or give any representation or warranty or enter into any contract whatever in relation to the property;
- (iii) rents quoted in these particulars may be subject to VAT in addition;
- (iv) McCombe Pierce LLP (and its subsidiaries where applicable) will not be liable, in negligence or otherwise, for any loss arising from the use of these particulars; and the reference to any plant, machinery, equipment, services, fixtures or fittings at the property shall not constitute a representation (unless otherwise stated) as to its state or condition or that it is capable of fulfilling its intended function. Prospective purchasers/tenants should satisfy themselves as to the fitness of such items for their requirements."

Customer due diligence:

As a business carrying out estate agency work we are required to verify the identity of both the vendor and purchaser as outlined in The Money Laundering, Terrorist Financing and Transfer of Funds (Information on the Payer) Regulations 2017 - <http://www.legislation.gov.uk/uksi/2017/692/made>. Any information and documentation provided by you will be held for a period of five years from when you cease to have a contractual relationship with McCombe Pierce LLP. The information will be held in accordance with the General Data Protection Regulation (GDPR) on our client file and will not be passed to any other party, unless we are required to do so by law and regulation.