




Existing Elevation To Castlereagh Road

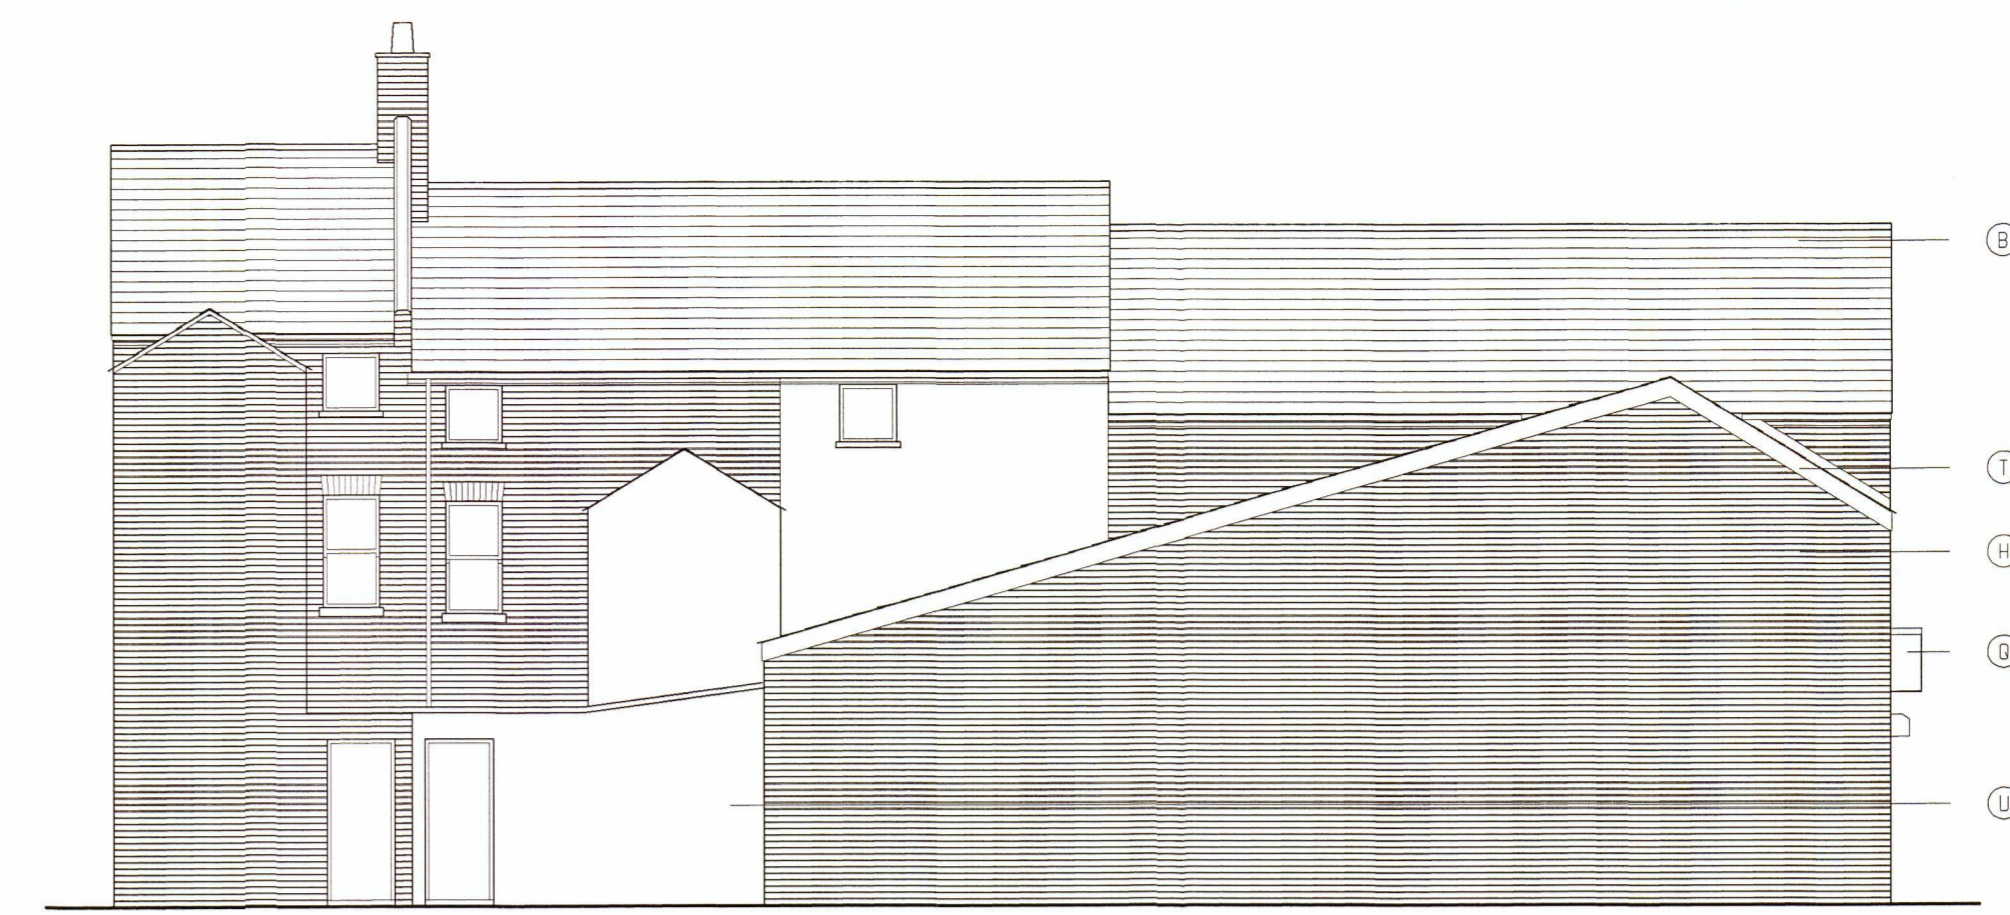


Existing Elevation To Rear Alleyway




Existing Elevation To Isoline Street

LEGEND


- |   |  |
|---|--|
| (A) Red brick chimney with dentil courses | (M) White UPVC windows                 |
| (B) Slate roof covering                   | (N) Painted conc cill                  |
| (C) Painted conc header                   | (O) Projecting chevroned dentil course |
| (D) White UPVC windows                    | (P) Red brick header                   |
| (E) Black plastic gutter                  | (Q) Painted timber signage casing      |
| (F) Moulded painted timber fascia         | (R) Balv roller shutter casing         |
| (G) Projecting dentil course              | (S) Perforated Balv roller shutter     |
| (H) Red brick external walls              | (T) Painted timber barge board         |
| (I) Decorative brick dentil course        | (U) Rendered rear external walls       |
| (J) Pitched slate roof                    | (V) Grey boarded up window opening     |
| (K) Painted timber fascia                 | (W) Balv gas pipe casing               |
| (L) Rendered external walls               |  |

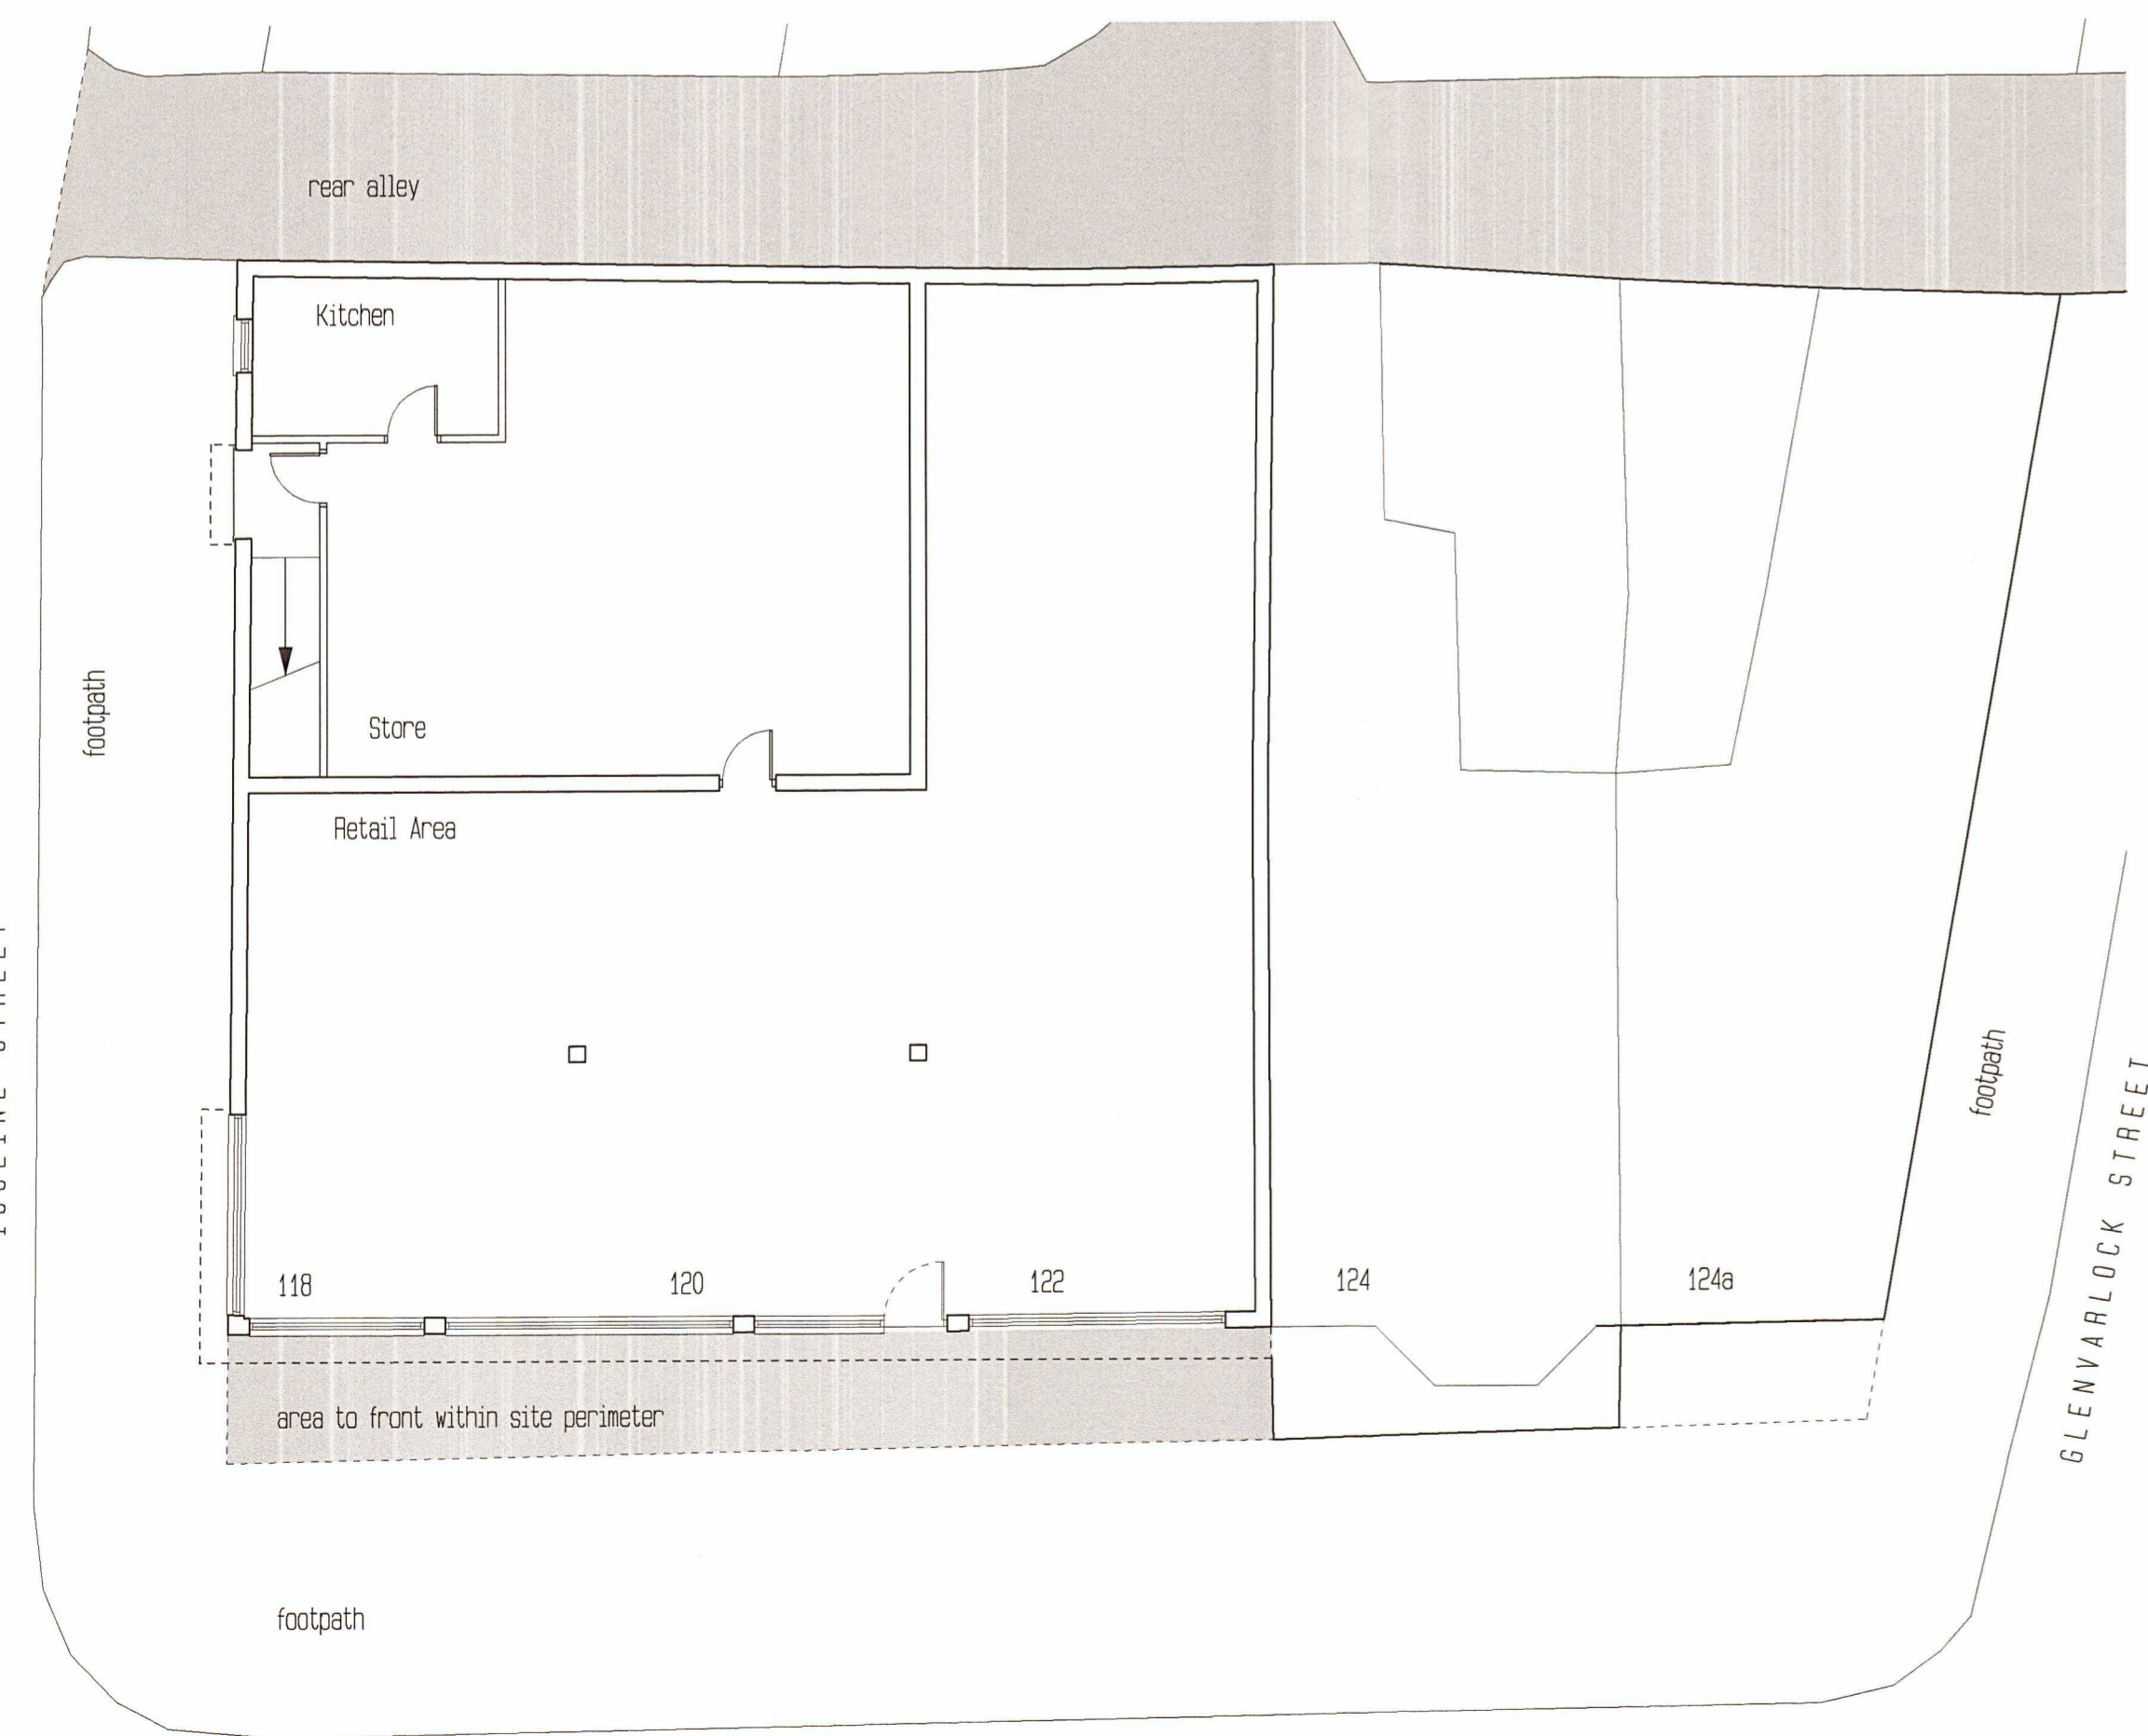


CASTLEREAGH ROAD  
Existing Site & G. Floor Plan

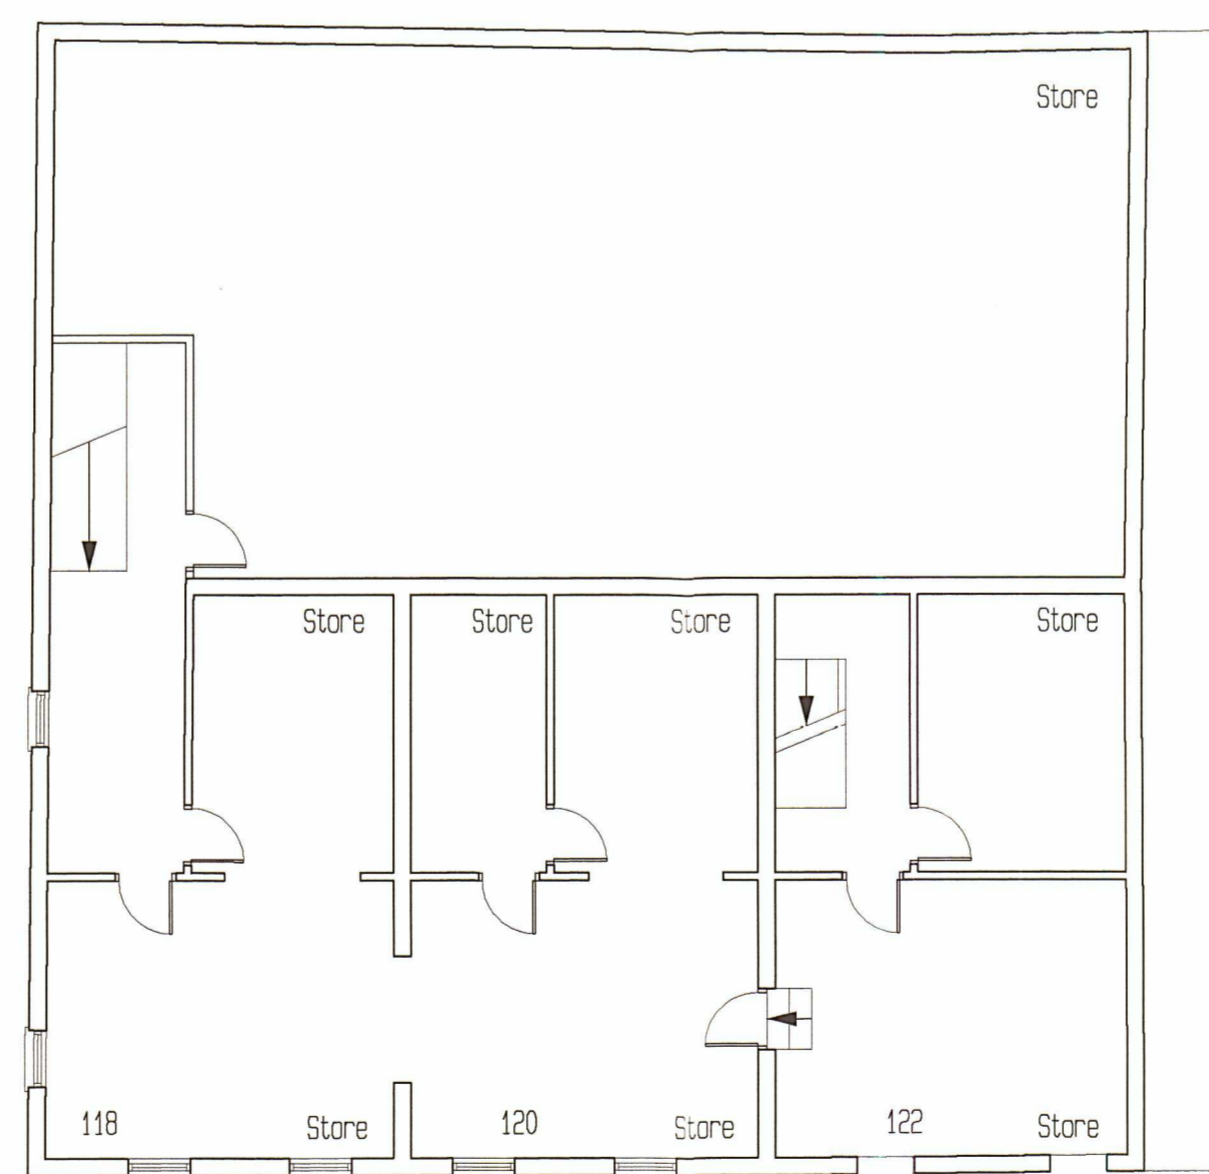

Existing 1st. Floor Plan

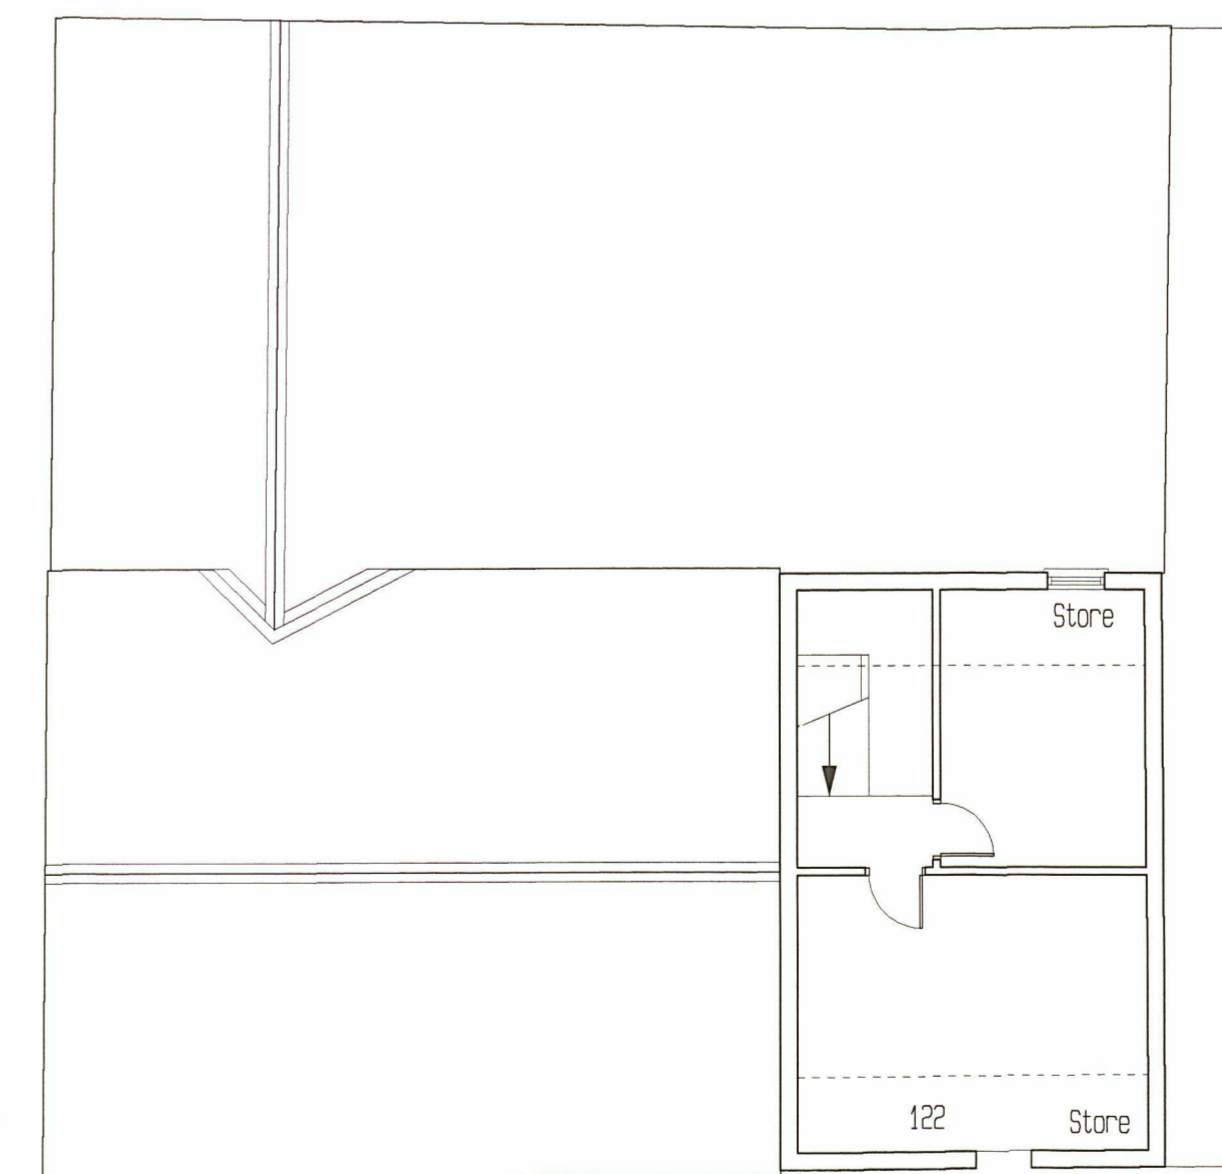

Existing 2nd. Floor Plan

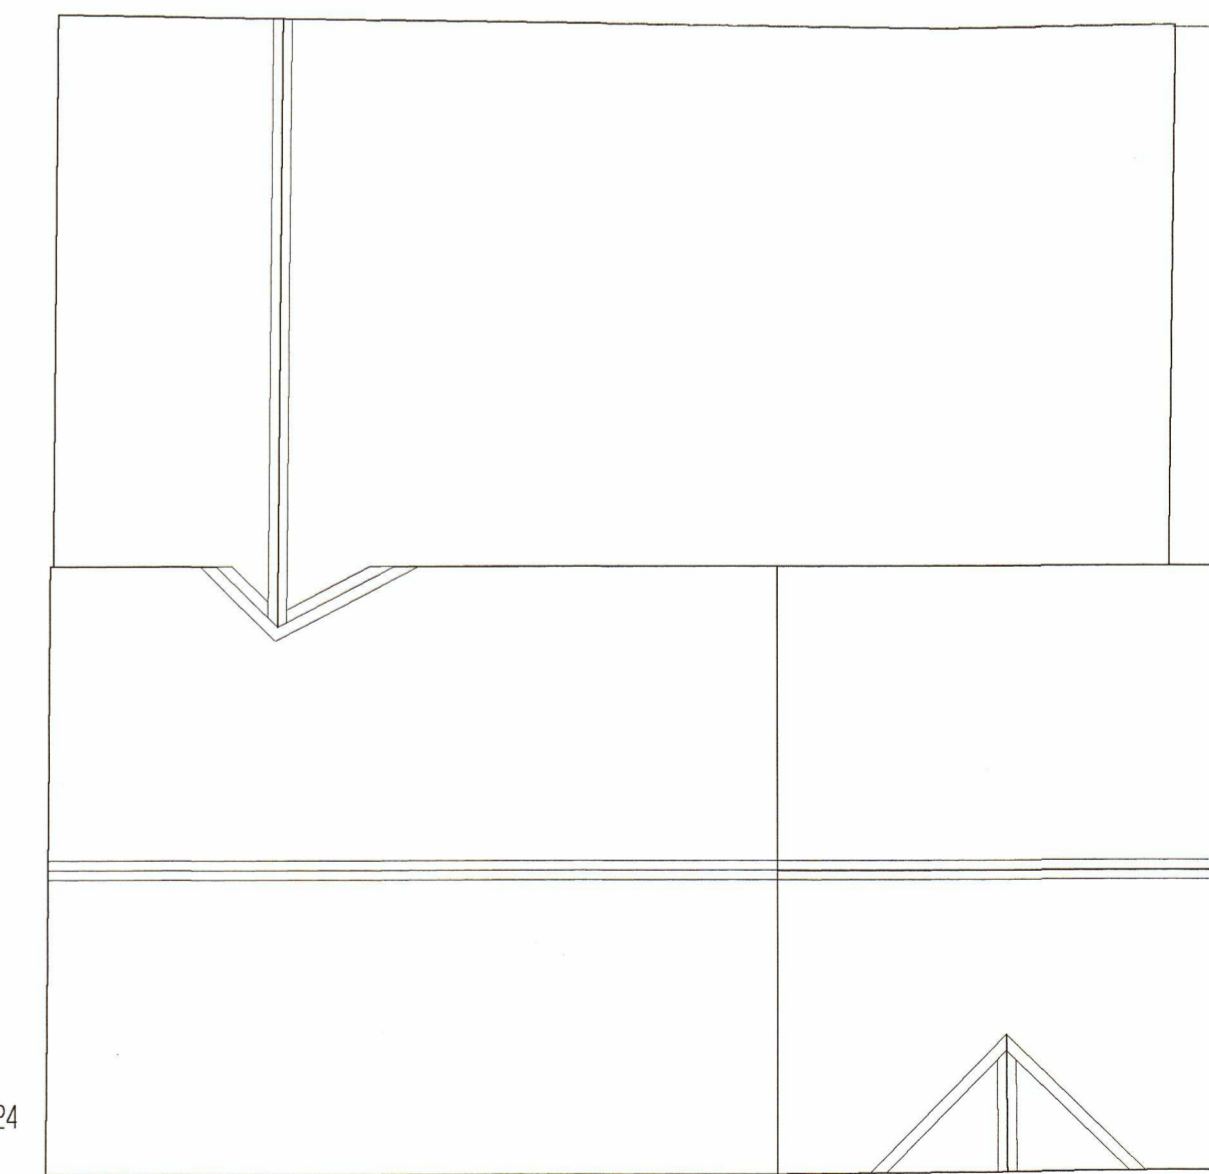

Existing Roof Plan

BCC  
DEPARTMENT FOR  
PLACE AND ECONOMY  
RECEIVED  
16 DEC 2022  
BELFAST PLANNING  
SERVICE

CASTLETON DESIGN SERVICES		244 Woodstock Road Belfast, BT5 5SL, UK (028 3025255)
Client:	MAAM Developments	
Project:	Bobby World 18 - 22 Castlereagh Road Belfast	
Doc Title:	Existing Site Plan	STATUS: Planning
Rev:	1 of 1	
Rev:	06.09.2022	
Doc No.:	CDP-24-PL-01	