



Proposed Inner Elevation 1 To Rear Alleyway

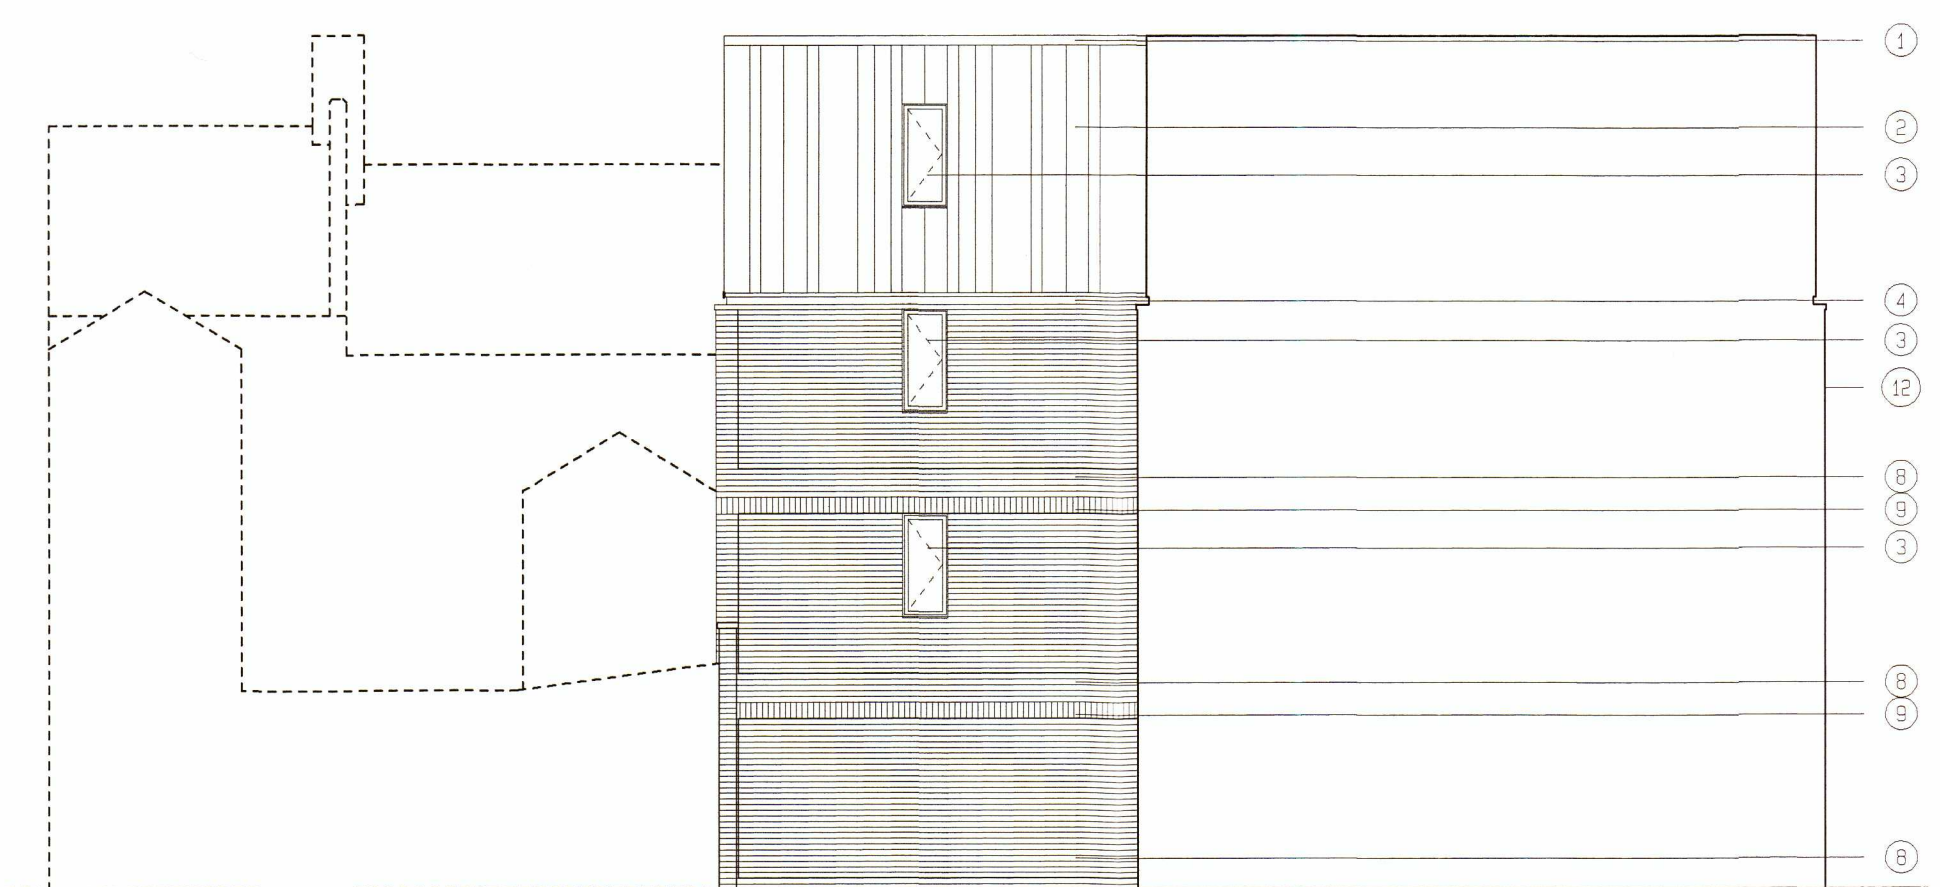


Proposed Inner Elevation 2 To Rear Alleyway

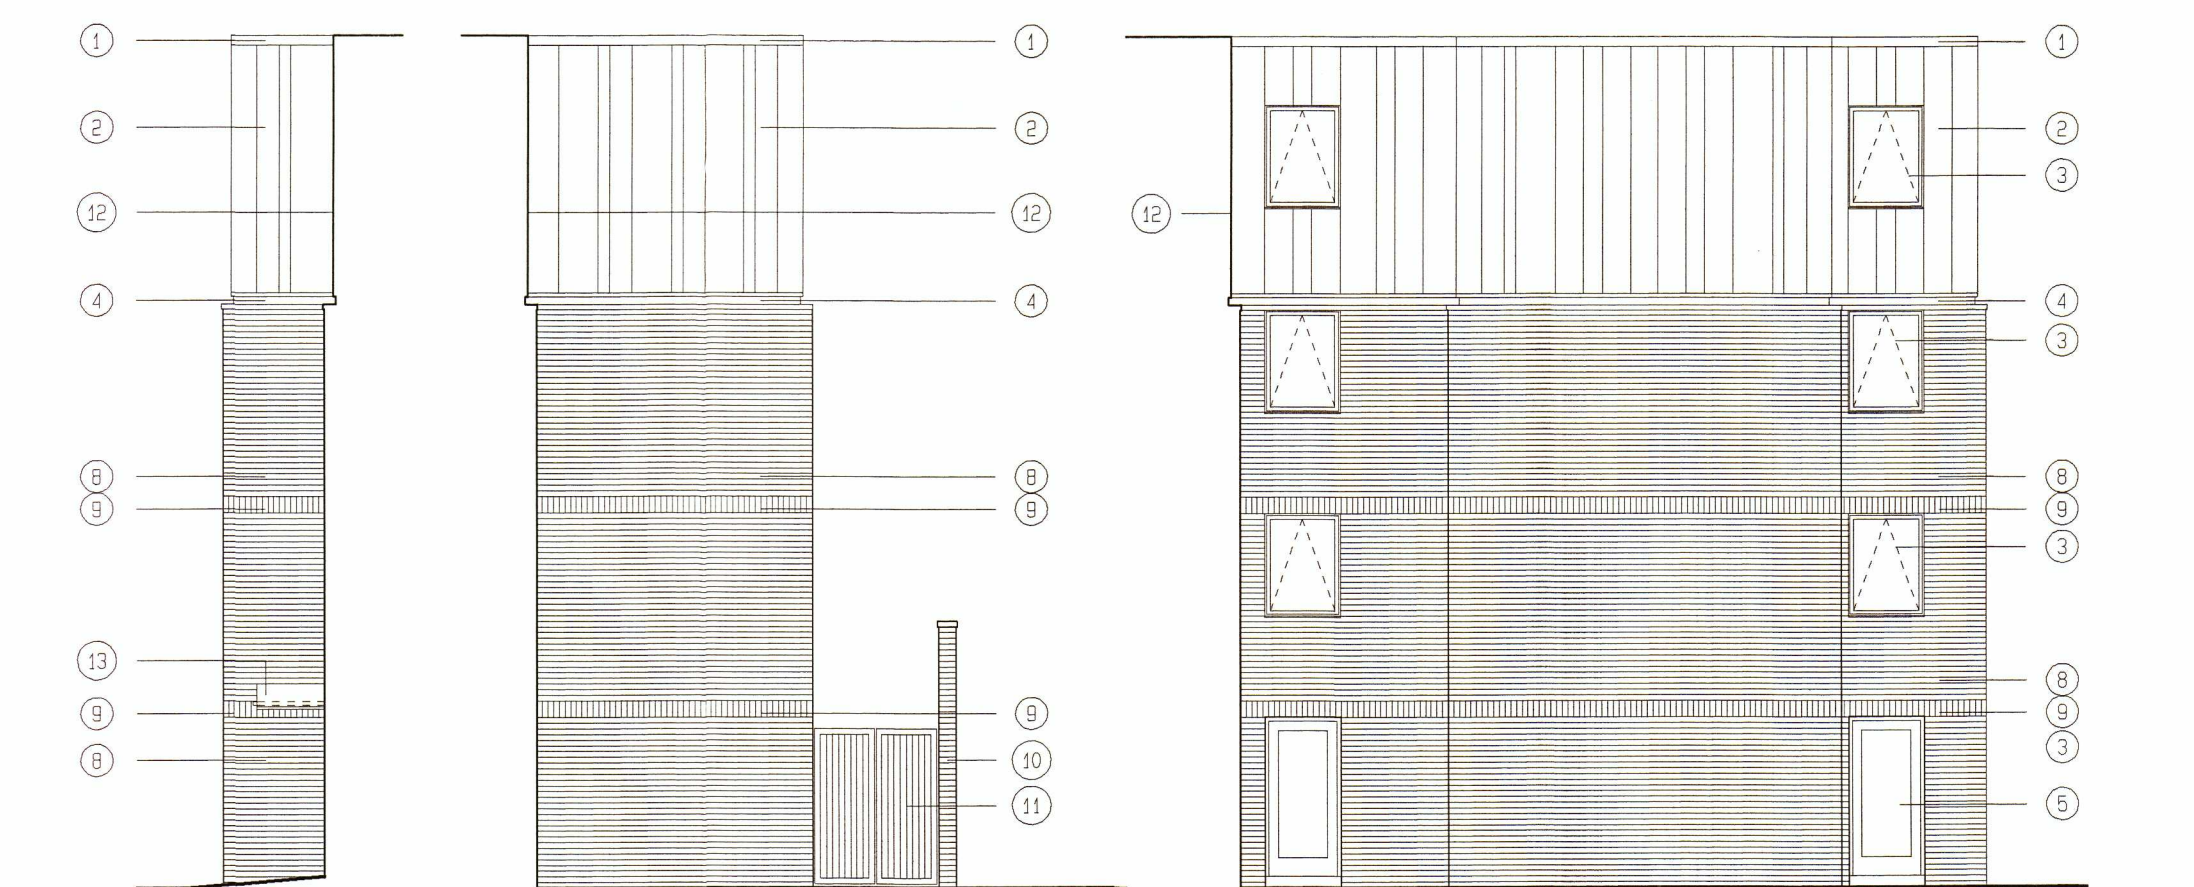


Proposed Inner Elevation 3 To Rear

Proposed Inner Elevation 4 To Rear

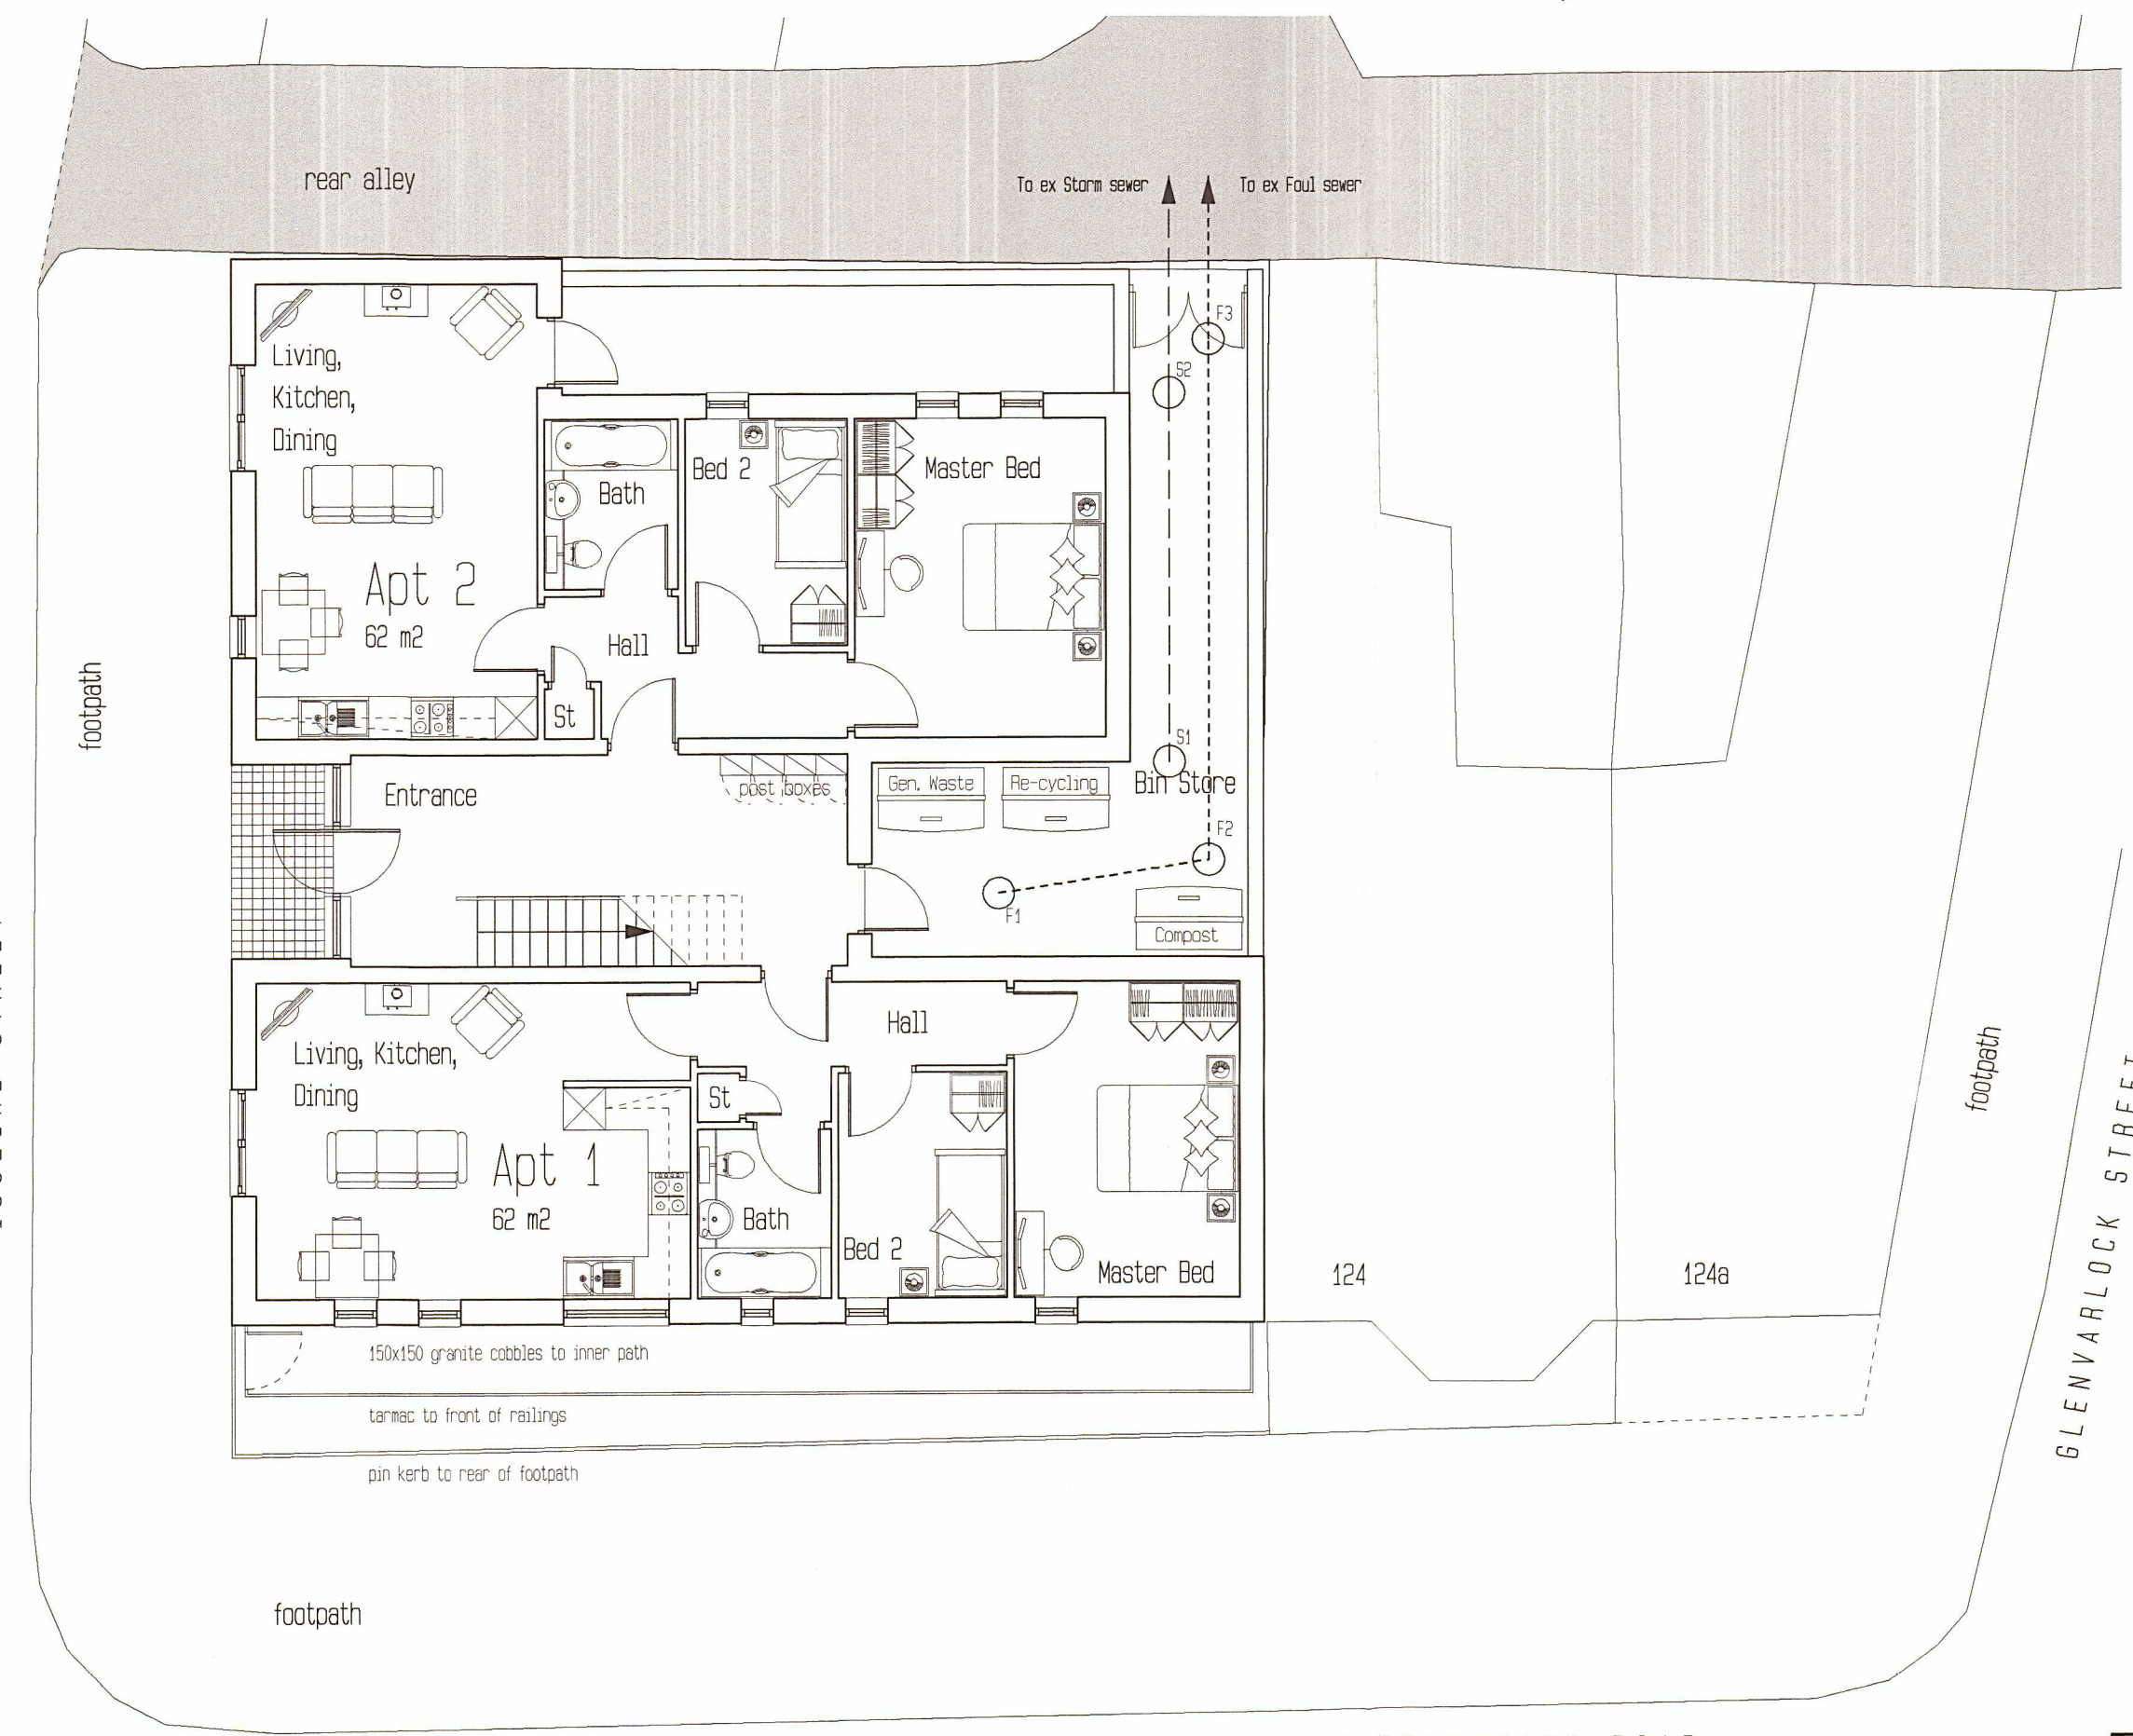

Existing Site Plan

- LEGEND
- ① Pop dark grey ns coping
 - ② Rockpanel cladding various shades
 - ③ Grey UPVC windows
 - ④ Recessed pop dark grey ns coping
 - ⑤ Grey UPVC patio doors
 - ⑥ Recessed brick panel with raised bricks
 - ⑦ Waterburger Dist Russet bricks
 - ⑧ Ms painted balcony railings
 - ⑨ Waterburger Dist Russet Sovereign brick walls
 - ⑩ Brick soldier course
 - ⑪ Brick boundary wall
 - ⑫ Ms framed timber gates
 - ⑬ Line of new build
 - ⑭ Glazed entrance canopy

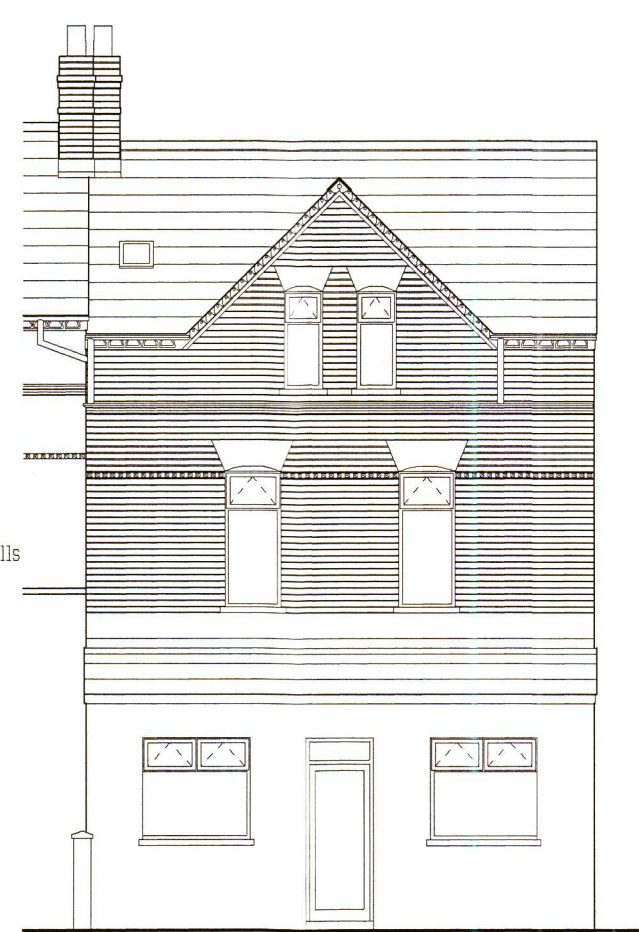


Proposed Elevation To Castlereagh Road




Proposed Elevation To Isoline Street




Proposed Outer Elevation To Rear Alleyway

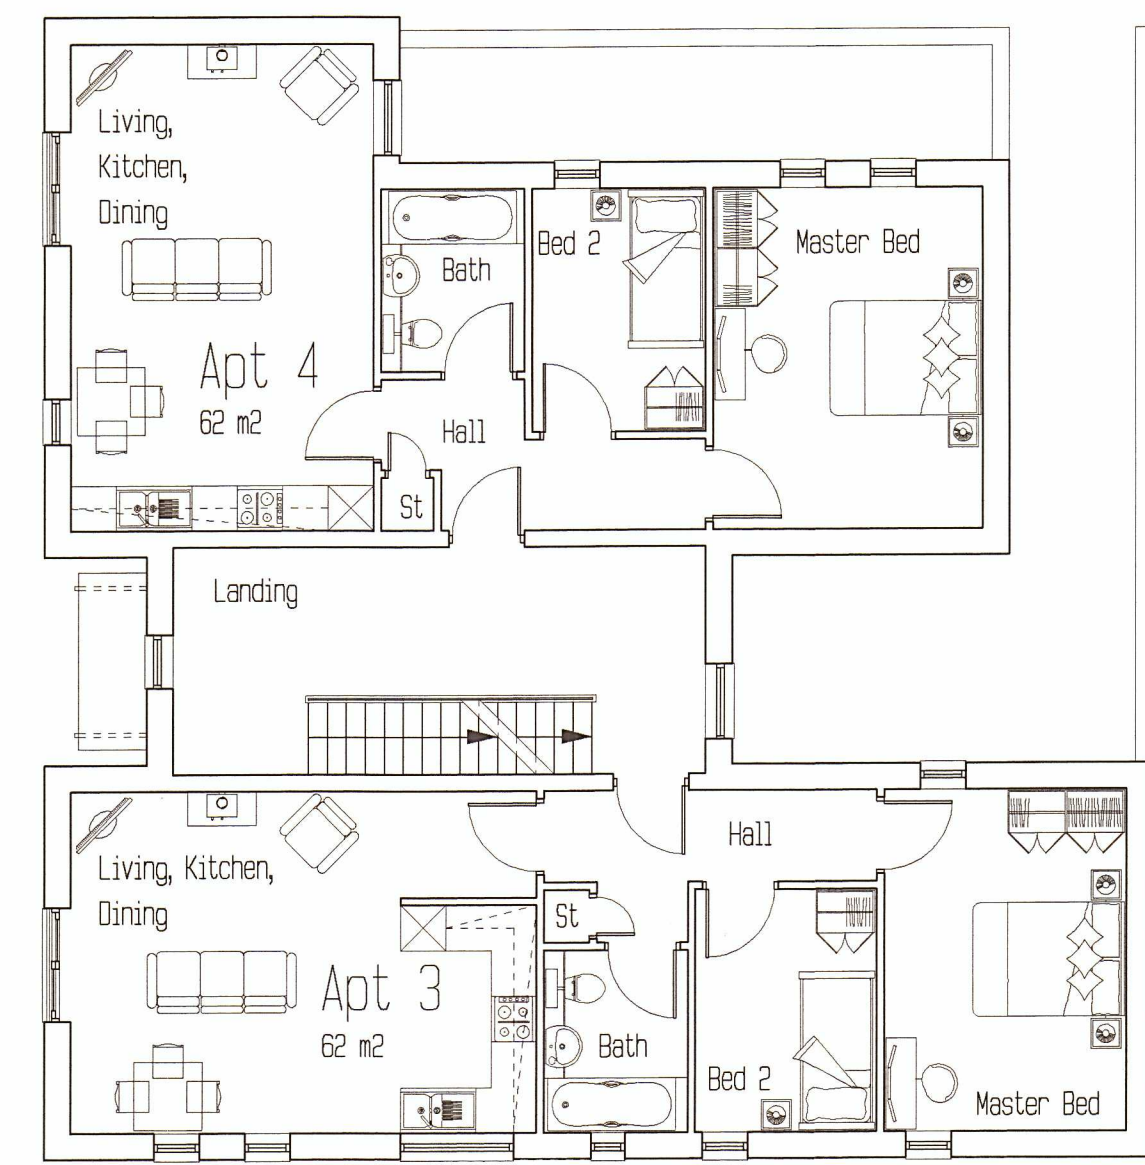


Proposed First Floor Plan

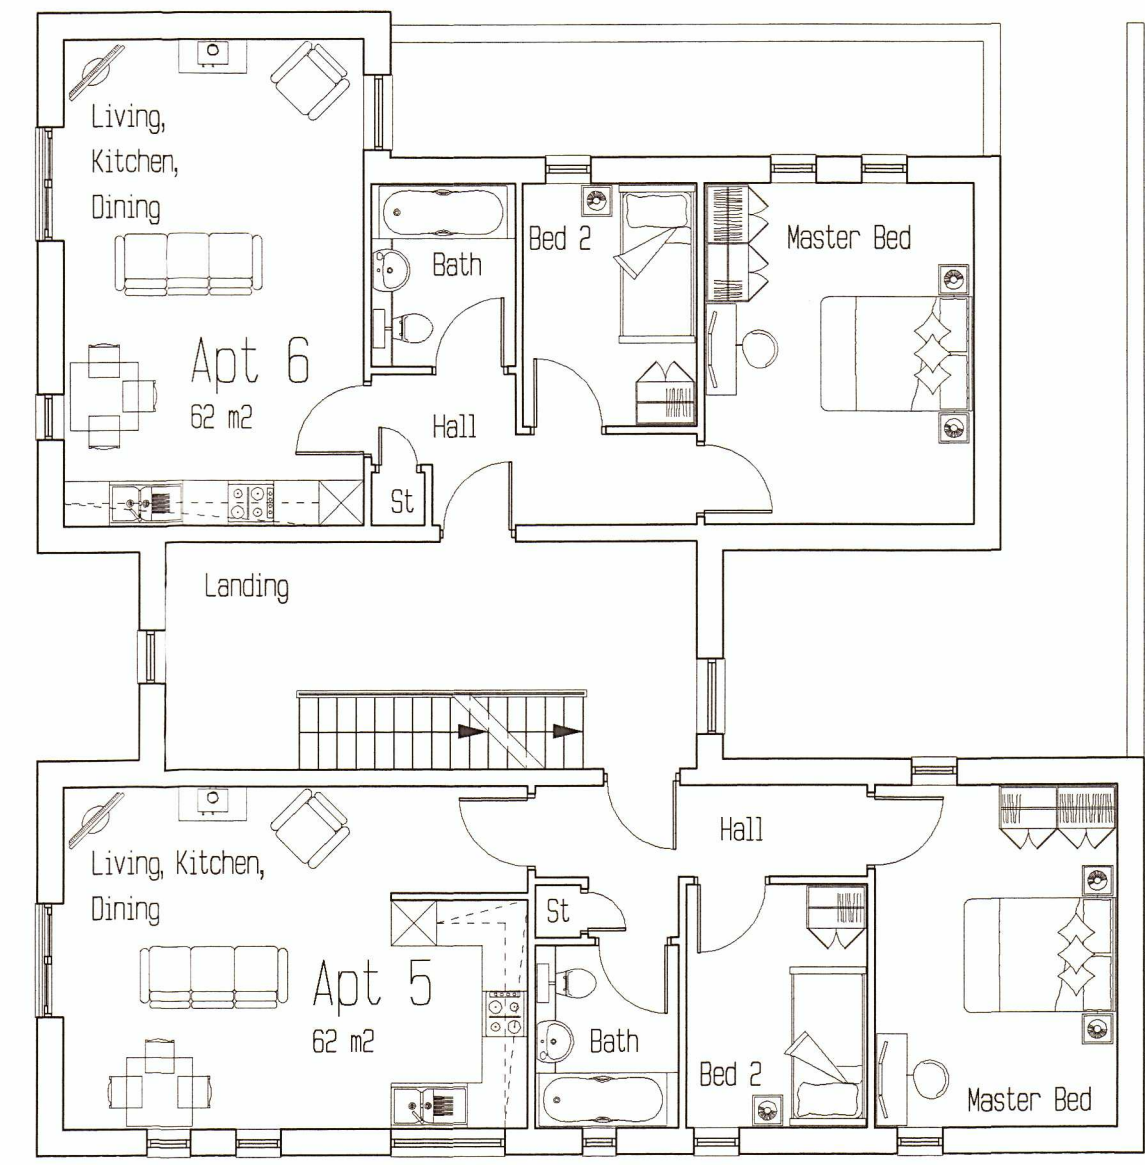

Proposed Second Floor Plan

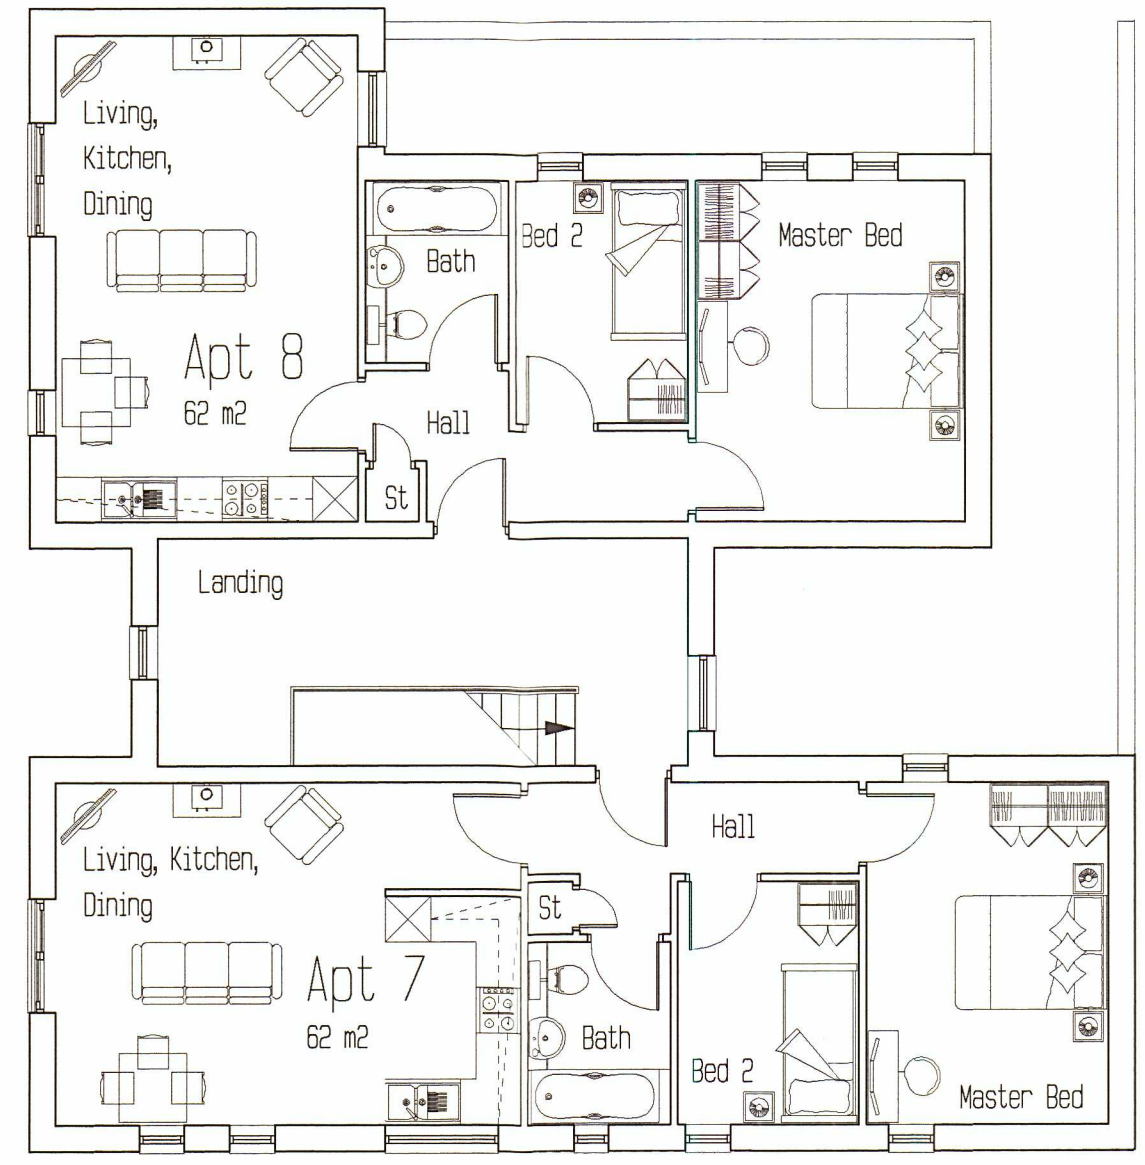

Proposed Third Floor Plan

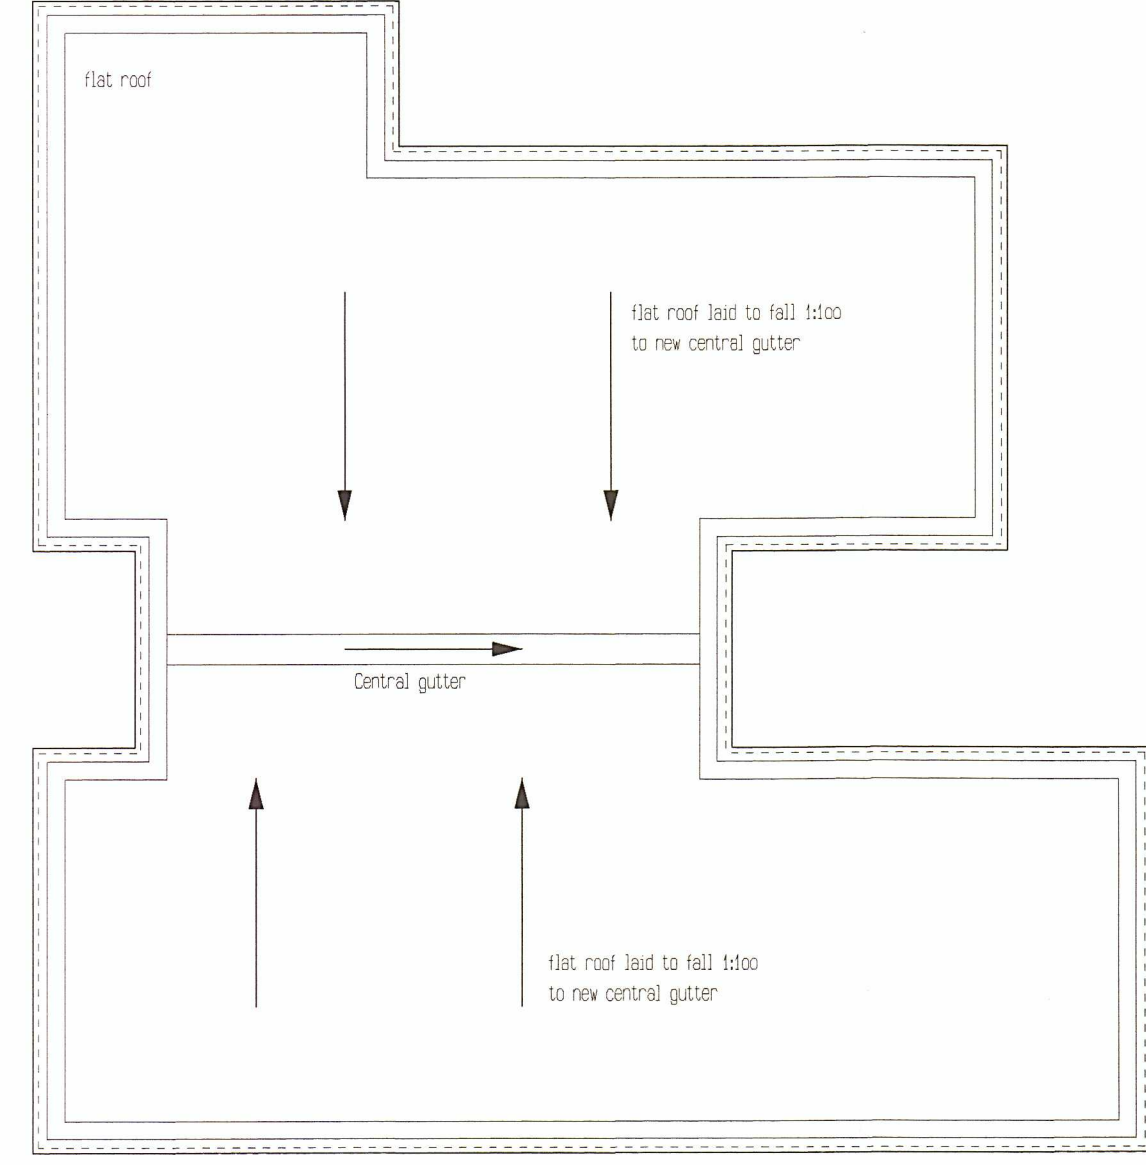

Proposed Roof Plan

BCC DEPARTMENT FOR PLACE AND ECONOMY RECEIVED
16 DEC 2022
BELFAST PLANNING SERVICE

BCC DEPARTMENT FOR PLACE AND ECONOMY RECEIVED
16 DEC 2022
BELFAST PLANNING SERVICE

CASTLETON DESIGN SERVICES		244 Woodcock Road	Belfast, BT16 0D	Tel: 028 9020 0000
Client:	MMAM Developments			
Project:	Bobby World 18-22 Castlereagh Road Belfast			
Design:	Full Proposed Plans & Elevations	Scale:	Planning	
Rev:	14/02/2022	Issue:		
Rev:	02/03/2022	Issue:		
Rev:	02/03/2022	Issue:		