


57.0

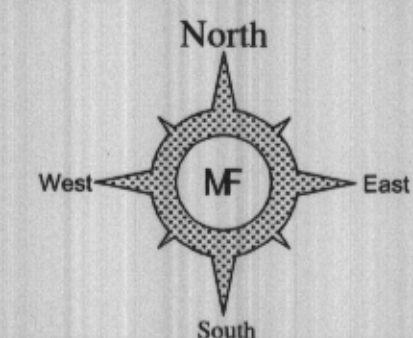


SITE LAYOUT PLAN
SITE AREA = 0.457 Ha.


TO BUNBEG

TO AN CHUIRT

COUNTY ROAD R-258-1

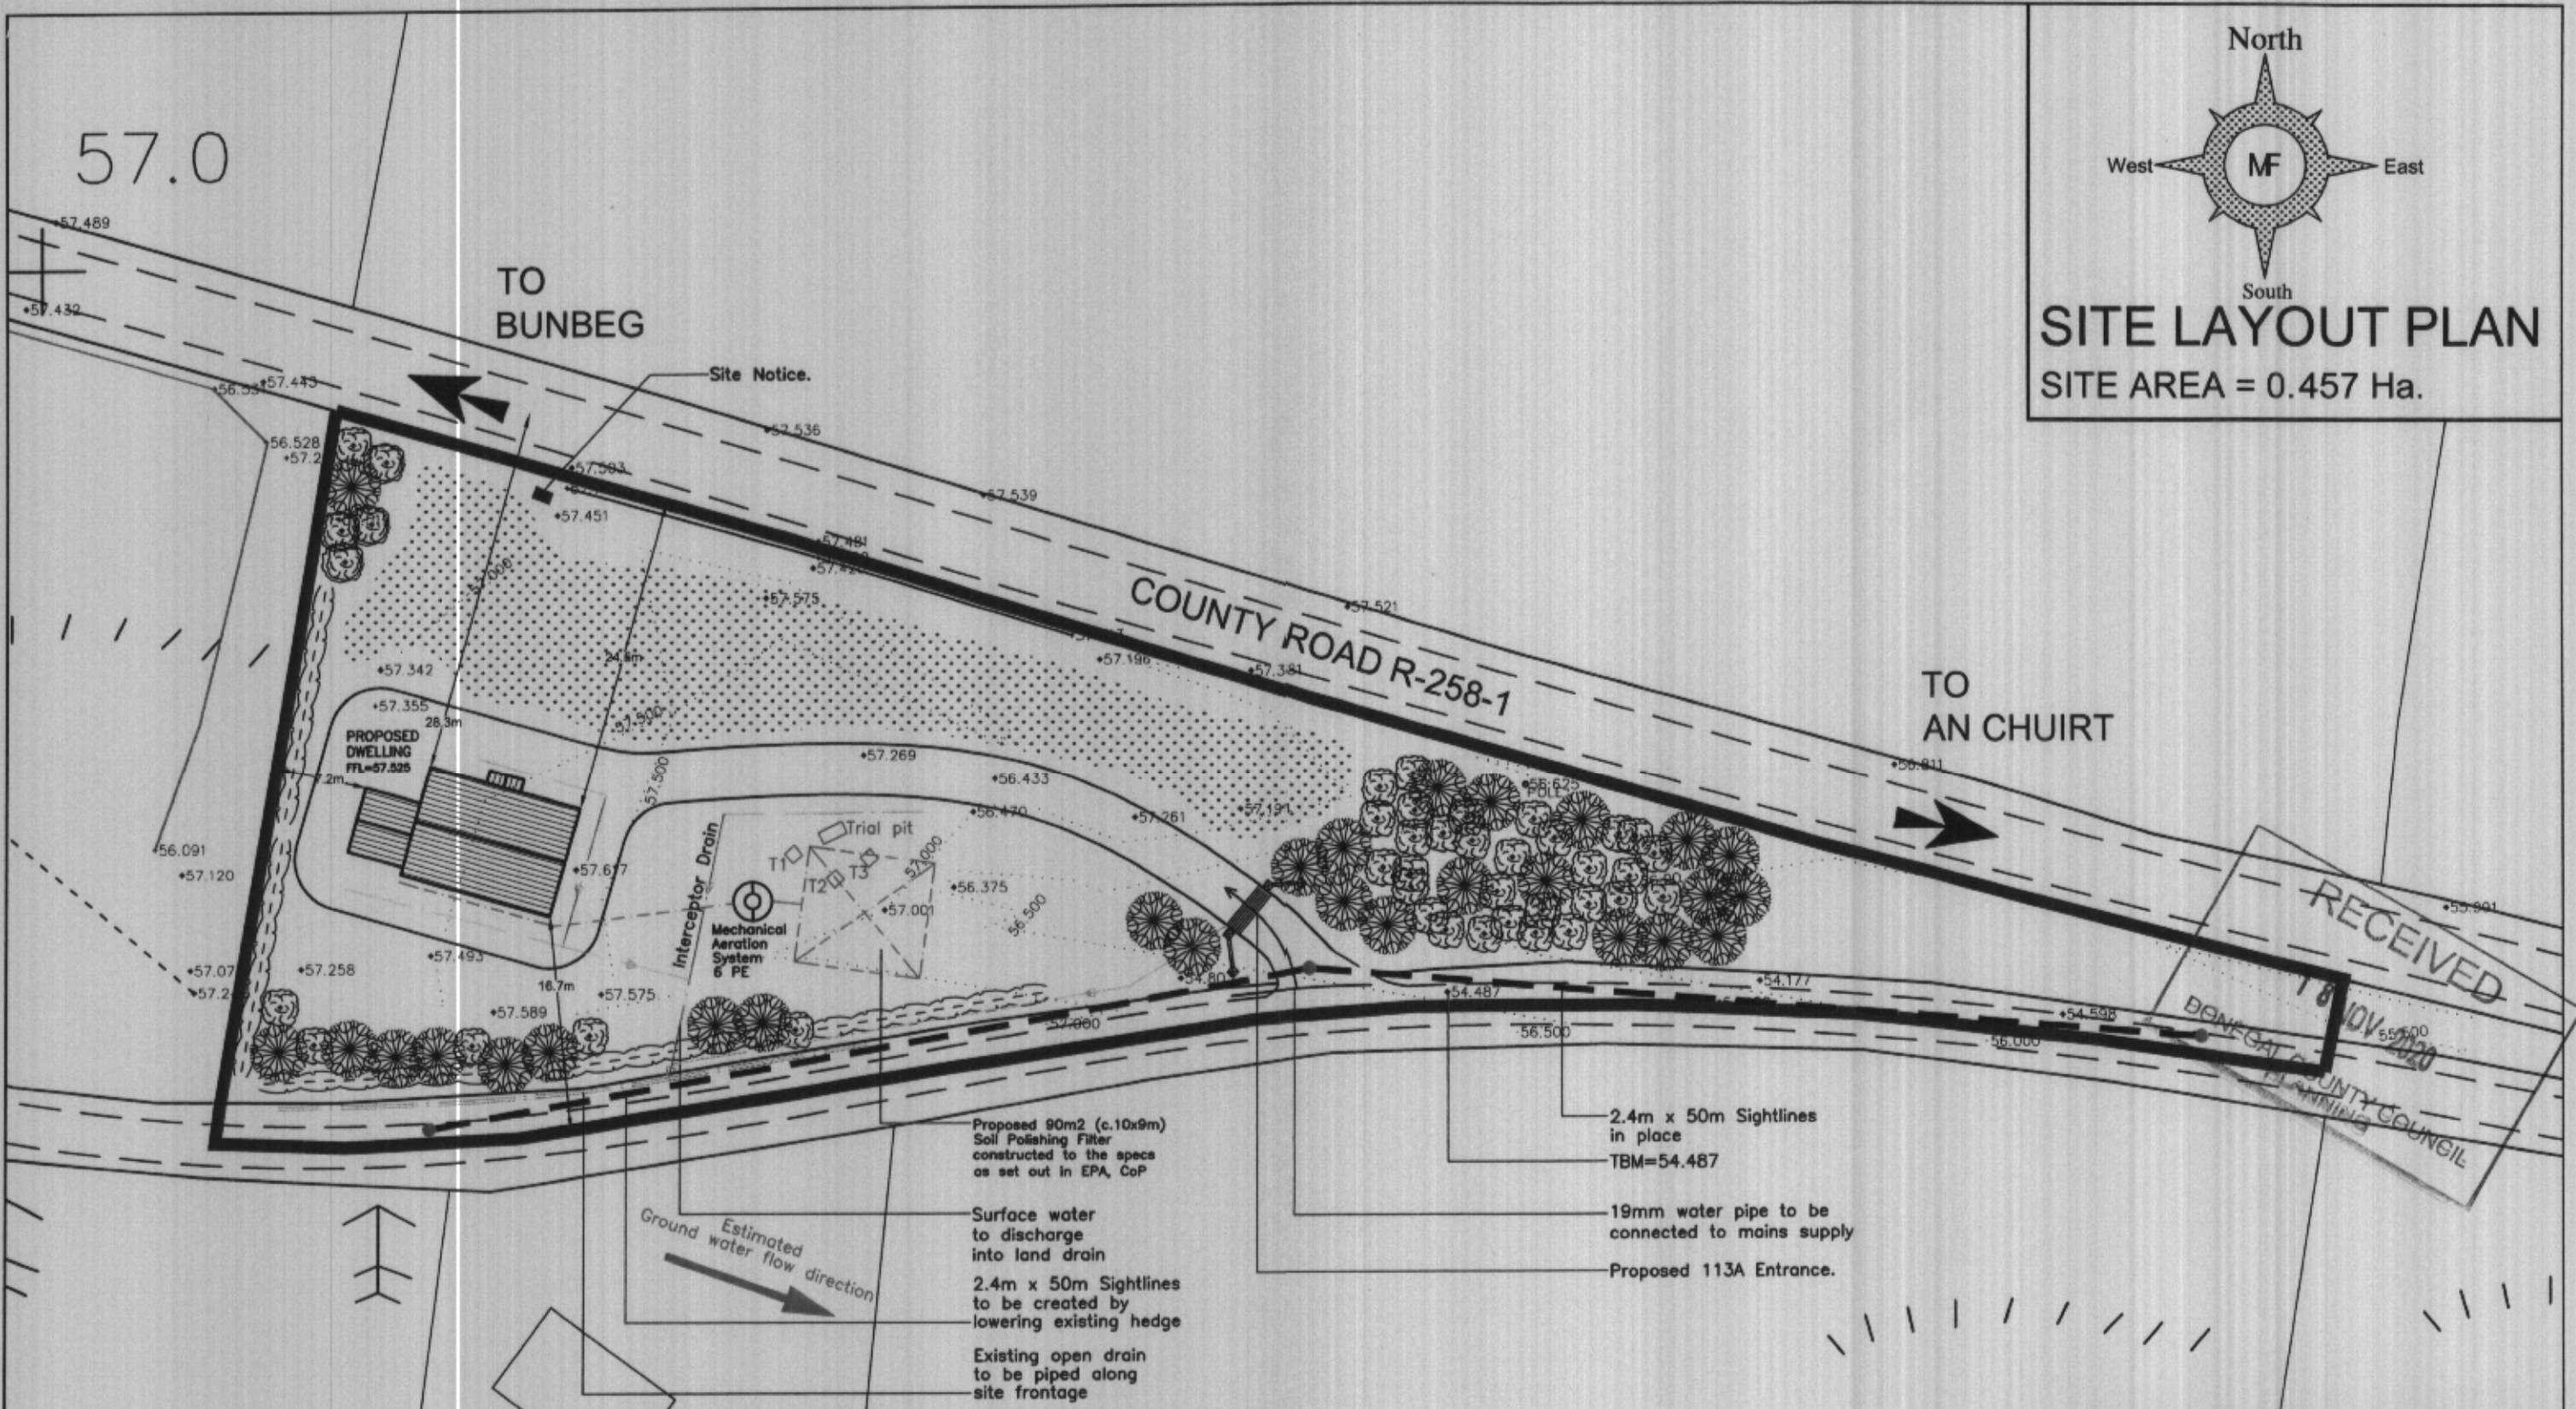


- Proposed 90m² (c.10x9m) Soil Polishing Filter constructed to the specs as set out in EPA, CoP
- Surface water to discharge into land drain
- 2.4m x 50m Sightlines to be created by lowering existing hedge
- Existing open drain to be piped along site frontage
- 2.4m x 50m Sightlines in place
- TBM=54.487
- 19mm water pipe to be connected to mains supply
- Proposed 113A Entrance.

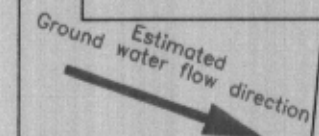

RIAI	Registered Architect	Architect Accredited in Conservation	PSDP Accreditation
	2020	G3	P

Job Title PROPOSED DWELLING HOUSE WITH WASTE WATER TREATMENT SYSTEM, MEENDERRYGAMPH, GWEEDORE, CO. DONEGAL	Drawing Title: SITE LAYOUT	
	Client: LORRAINE FERRY	Scale 1:500
	Job Number: 20362.	Drg. Number: 02.

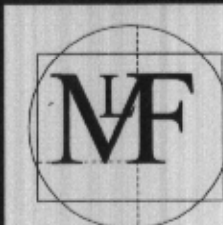

Michael Friel
Architects & Surveyors Ltd
Creelough,
Co. Donegal.
Tel - 074 91 38814
Mob - 087 2869658
E-mail:
michael@mfielarchitects.ie