


© COPYRIGHT RESTS WITH VISION DESIGN. THIS DRAWING MAY NOT BE REPRODUCED WHOLELY OR IN PART WITHOUT THE EXPRESS WRITTEN PERMISSION OF VISION DESIGN. ALL DRAWINGS ISSUED PRIOR TO THE RELEVANT PLANNING AND BUILDING REGULATIONS HAVE BEEN OBTAINED ARE TO BE DEEMED PRELIMINARY. ANY WORKS CARRIED OUT BASED ON PRELIMINARY DRAWINGS ARE ENTIRELY AT THE CLIENTS RISK. VISION DESIGN CANNOT BE HELD RESPONSIBLE FOR ADDITIONAL WORKS/EXPENSE INCURRED ON THIS BASIS

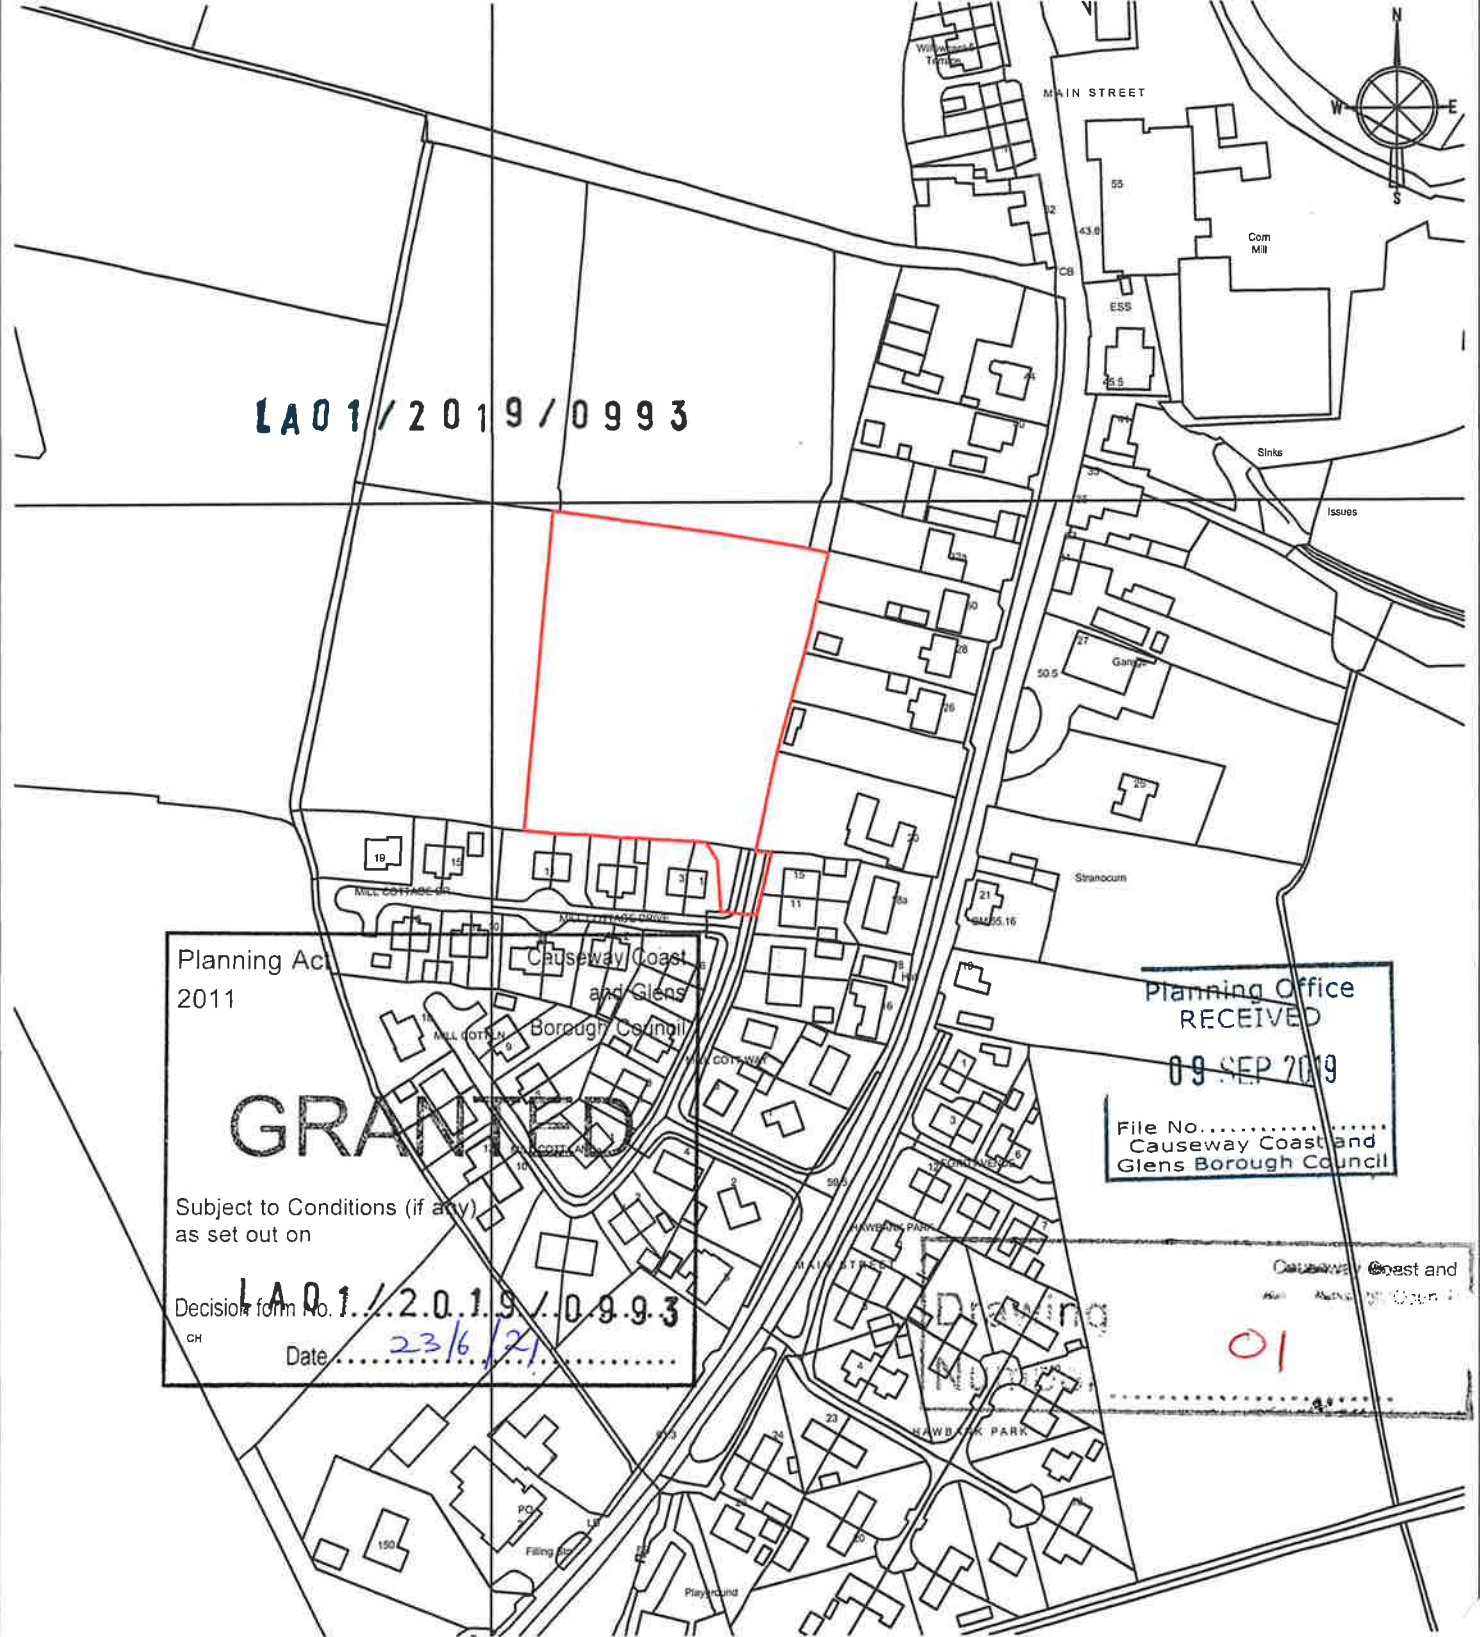

McAlister Builders		Lands North of Mill Cottage Drive Stranocum, Ballymoney, BT53 8AY			Location Plan	
<b>VISION</b> DESIGN   ARCHITECTURE		Proposed Residential Development			<b>3160 - PL01</b>	
31 Rainey Street Magherafelt N. Ireland BT45 5DA visiondesign.org.uk tel: 028 7930 0866		Revision	Drawn By	Chkd By	Date	Comments
					Scale 1:2500 @ A4	Date
					Area 0.908 ha	IG