

1. © Copyright rests with Vision Design. This drawing may not be reproduced wholly or in part without the express written permission of Vision Design
2. All drawings issued prior to the relevant Planning and Building Regulations have been obtained are to be deemed preliminary. Any works carried out based on preliminary drawings are entirely at the clients risk. Vision Design cannot be held responsible for additional works/expense incurred on this basis.
3. Contractors to carry out their own due diligence and report any errors to this office.


Planning Office
RECEIVED

12 MAY 2021

File No.
Causeway Coast and
Glens Borough Council

Causeway Coast and
Glens Borough Council

**Drawing
Number** 14

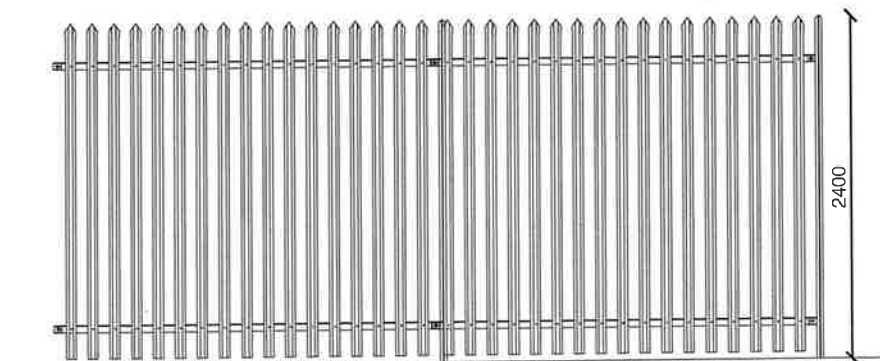

Palisade Fence to Waste Water Treatment Works Enclosure
Scale 1:50
Elevation

Planning Act Causeway Coast
2011 and Glens
Borough Council

GRANTED

Subject to Conditions (if any)
as set out on

Decision form No. **LA01/2019/0993**
Date 23/6/21

McAlister Builders	Lands North of Mill Cottage Drive Stranocum, Ballymoney	Palisade Fence											
<p>VISION DESIGN ARCHITECTURE</p> <p>31 Rainey Street Magherafelt N. Ireland BT45 5DA visiondesign.org.uk tel: 028 7930 0866</p>	Proposed Residential Development	3160 - PL10											
	<table border="1" style="width: 100%; border-collapse: collapse;"> <tr> <td style="width: 10%;">Revision</td> <td style="width: 10%;">Drawn By</td> <td style="width: 10%;">Chkd By</td> <td style="width: 10%;">Date</td> <td style="width: 10%;">Comments</td> </tr> <tr> <td> </td> <td> </td> <td> </td> <td> </td> <td> </td> </tr> </table>	Revision	Drawn By	Chkd By	Date	Comments						<table border="1" style="width: 100%; border-collapse: collapse;"> <tr> <td style="width: 50%;">Scale 1:50 @ A4</td> <td style="width: 50%;">Date May 2021</td> </tr> </table>	Scale 1:50 @ A4
Revision	Drawn By	Chkd By	Date	Comments									
Scale 1:50 @ A4	Date May 2021												