


Armagh City, Banbridge & Craigavon Borough Council  
 Drawing Number..... 06

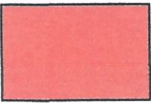

Armagh City, Banbridge & Craigavon Borough Council  
 14 OCT 2019  
 LAB8 / 2019 / 1193 / F  
 RECEIVED

aths and Carriageways

ze Strips

Armagh City, Banbridge & Craigavon Borough Council  
 Planning Act  
 (NI) 2011

**GRANTED**

Subject to Conditions (if any)  
 as set out on

Decision form No. LAB8/2019/1193/F  
 Date 09.12.19

1

B	DP1 ROADS AMENIMENT	29.10.19	
A	DP1 ROADS AMENIMENT	11.10.19	

Rev	Revision Details	Drn. By	Chk. By
		Date	Date




**Daly, O'Neill & Associates**  
 Chartered Architects . Project Managers . Planning Supervision  
 23 William Street, Portadown, Co Armagh  
 Tel 028 38 333323 Fax 028 38 337337  
 Email info@dalyoneill.co.uk

Client  
 Mr J McAlinden

Project  
 Proposed Housing Development  
 adjacent to No.49 Ardmore  
 Road, Derryadd Lurgan

Drawing  
 Private Streets Determination Plan

Date Oct 2018	Scale 1:500 @ A1	Drawing No. 18-27-PSD1	Rev.
Drawn by CQ	Checked by HD		

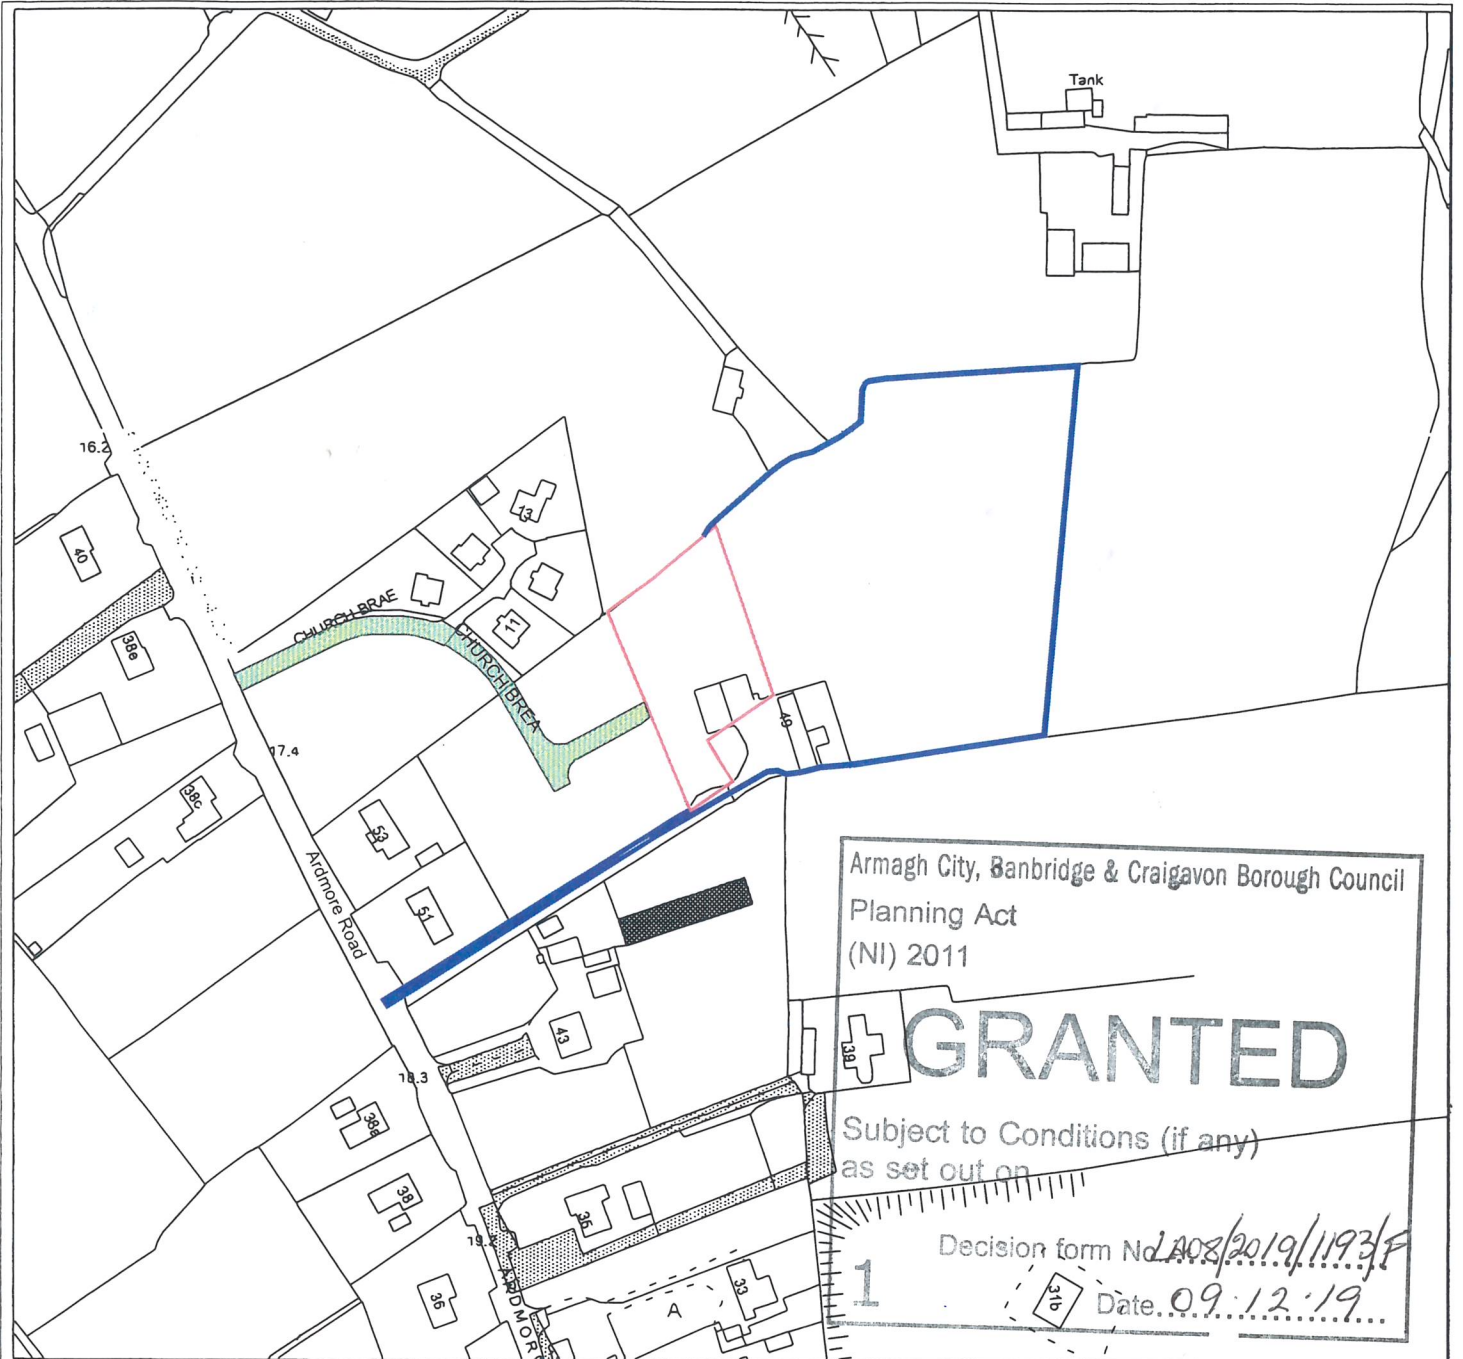

Armagh City, Banbridge & Craigavon Borough Council  
 Planning Act  
 (NI) 2011

**GRANTED**

Subject to Conditions (if any)  
 as set out on

Decision form No. LA08/2019/1193/F  
 Date: 09.12.19

1

O.S. Ref. 162-16 NE  
 Scale 1:2500



Armagh City, Banbridge & Craigavon Borough Council  
 Drawing  
 Number 01 (REV1)

 Right of Way

Armagh City, Banbridge & Craigavon  
 Borough Council  
 5 NOV 2019  
 LA08/2019/1193/F  
**RECEIVED**

Daly, O'Neill & Associates			
Chartered Architects Project Managers Planning Supervision			
23 William Street, Portadown, Co. Armagh Tel: 028 38 23323 Fax: 028 38 337337 Email: info@dalyoneill.co.uk			
Client: Mr J McAlinden			
Project: Proposed Housing Development adjacent to No. 49 Ardmore Road, Derryadd, Lurgan			
Drawing: Location Plan			
Date: Aug 19	Scale: 1:2500 @ A4	Drawing No.: 18-27-01	Rev.
Drawn by: CQ	Checked by: TQ		