

RODGERS & BROWNE

Development Site At 25 Palmerston Road,
East Belfast, BT4 1QB

offers around £169,950

**Full Planning Permission
Granted for 6 Apartments**



The Agent's Perspective...

"A rare opportunity to purchase a ready to go development site for 6, two-bedroom apartments. The scheme has had all the connections confirmed including Article 161.

The scheme is ideally suited to first time buyers and those wishing to remain in the area but downsize.

Belmont village, Connswater Shopping Complex, The George Best City Airport and links to Belfast City Centre are all on the doorstep."

76 High Street, Holywood, BT18 9AE

T 028 9042 1414

EXPERIENCE | EXPERTISE | RESULTS

The facts you need to know...

Apartment development site with full planning permission granted for 6 units

Design by Ian Gibson Architects

Planning approval LA04/2020/1798/F

Services have been brought to the site for connection including Main Sewer, Water, Telecoms and Electric

Each apartment benefits from having two bedrooms



Perfectly located to Belmont Village





Private parking for each apartment

The apartments range in size from 660 sqft to 715 sqft

Belfast City Centre is 3 miles from the site and The George Best City Airport is 2 miles away

A Schedule of accommodation and pricing is available on request

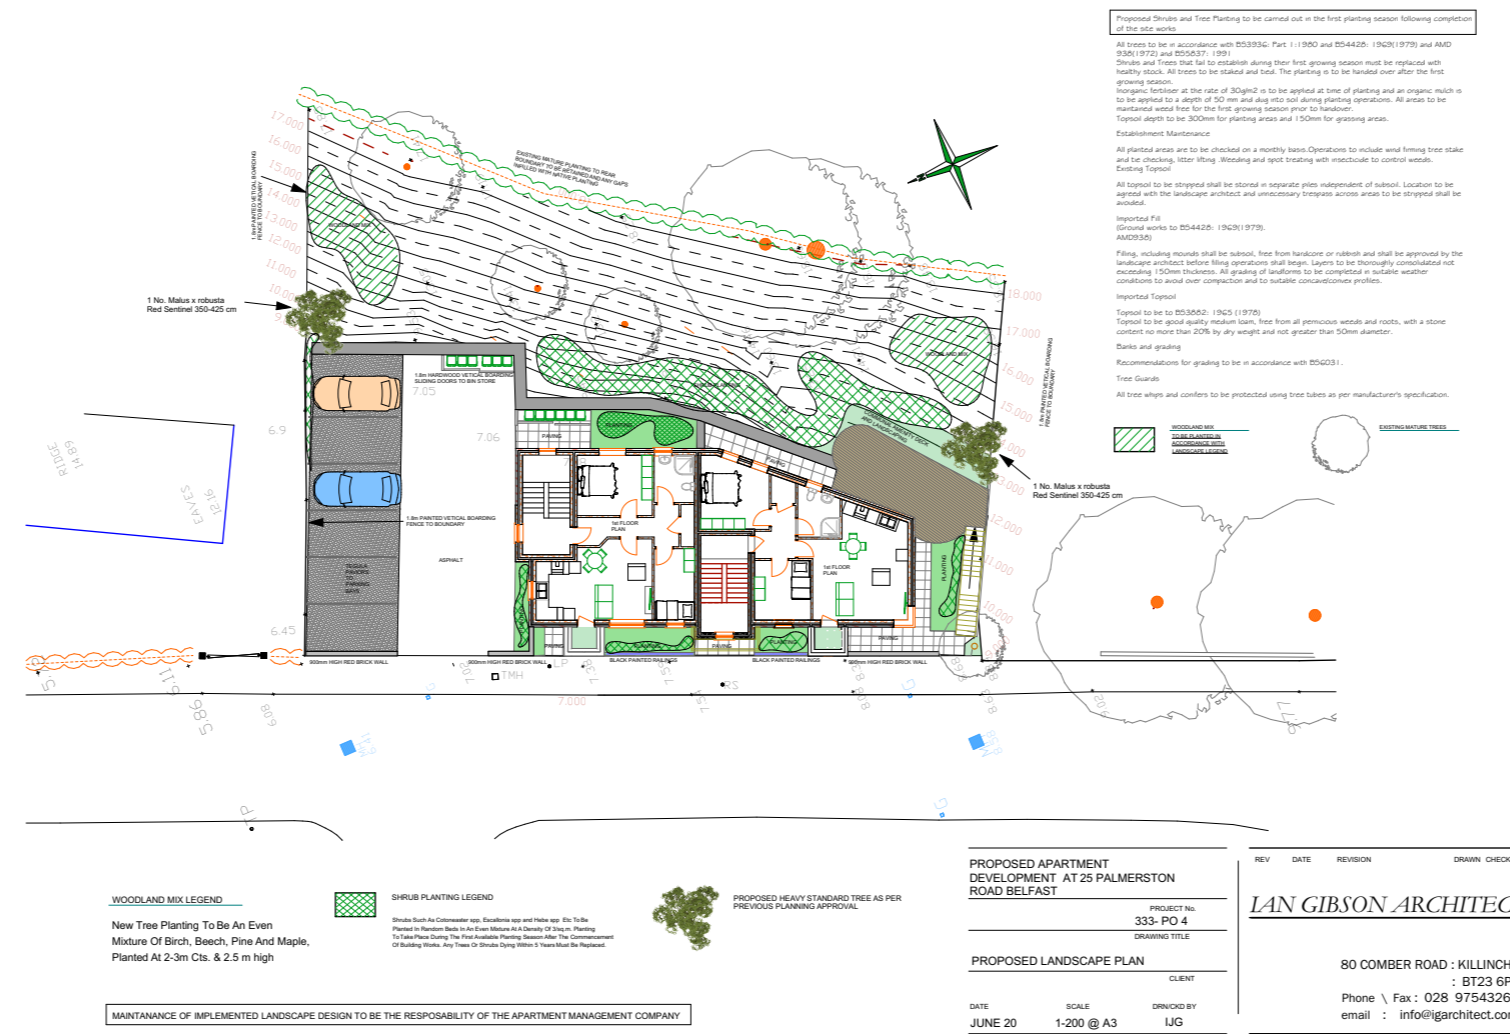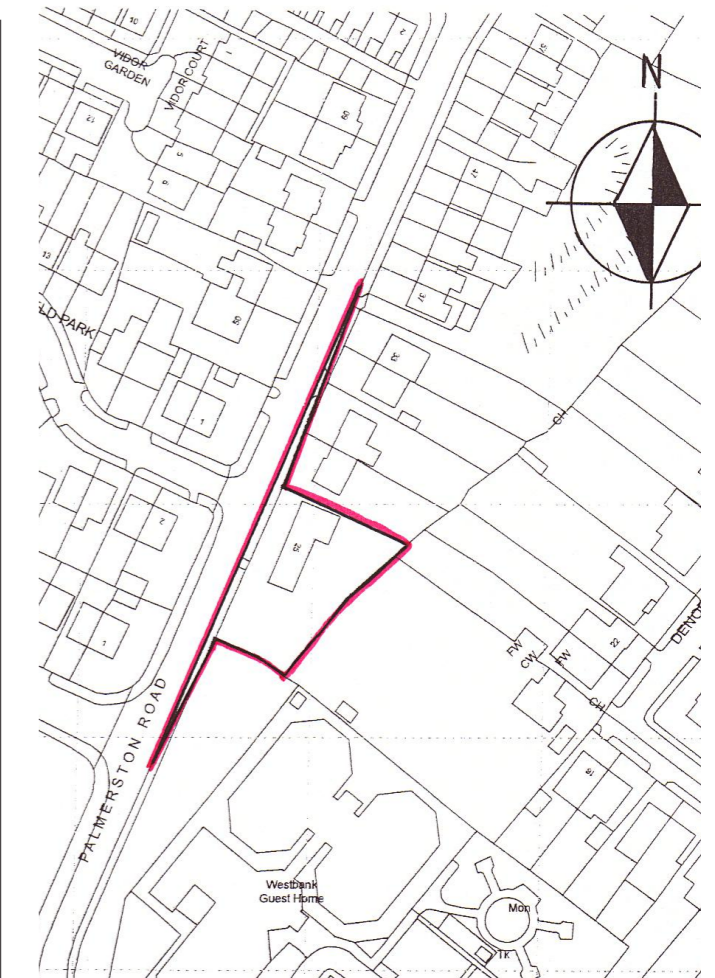

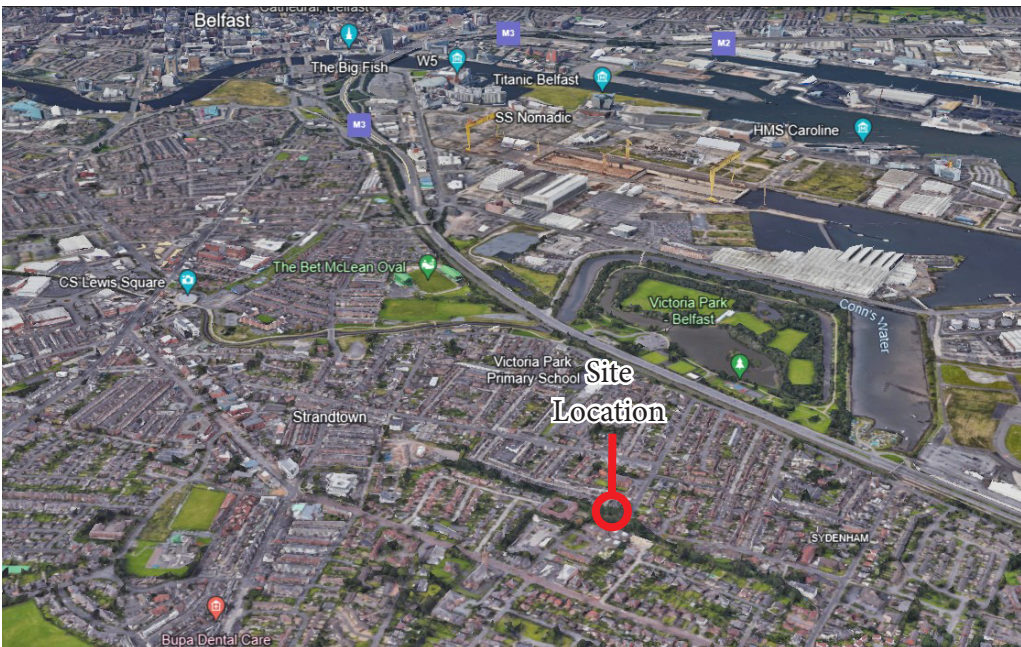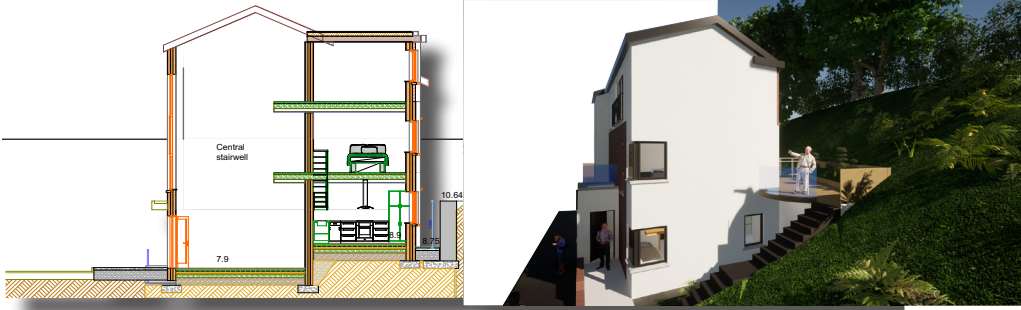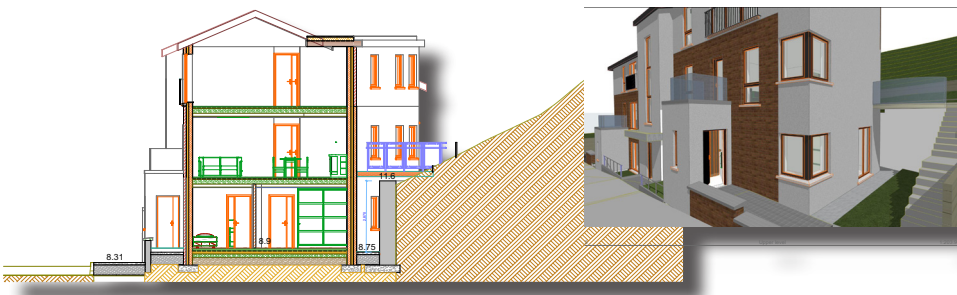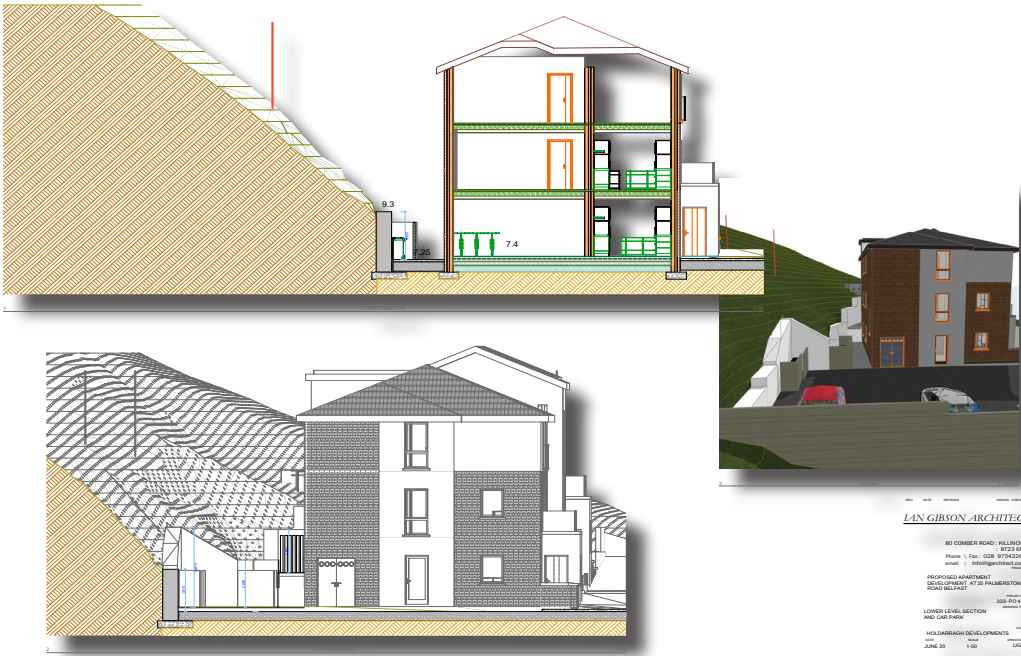

RODGERS & BROWNE
 RODGERSANDBROWNE.CO.UK

Sold
 028 9042 1414

Sales
 Lettings
 Property Management

EXPERIENCE | EXPERTISE | RESULTS

76 High Street,
 Holywood, BT18 9AE
 T (028) 9042 1414
 F (028) 9042 1400

info@rogersandbrowne.co.uk
 rogersandbrowne.co.uk



Disclaimer
 These particulars do not constitute any part of an offer or Contract. None of the statements contained in these details are to be relied on as statements or representations of fact and intending purchasers must satisfy themselves by inspection or otherwise as to the correctness of each of the statements contained herein. None of the appliances in this property have been tested and no warranty is given regarding their useful life. Neither the Vendor nor **RODGERS & BROWNE** (or its employees) makes, gives or implies any representations or warranty whatever in relation to this property. All dimensions are approximate. Floor plans are not to scale, are for identification purposes only and must not be used for ordering / purchasing floor coverings.