

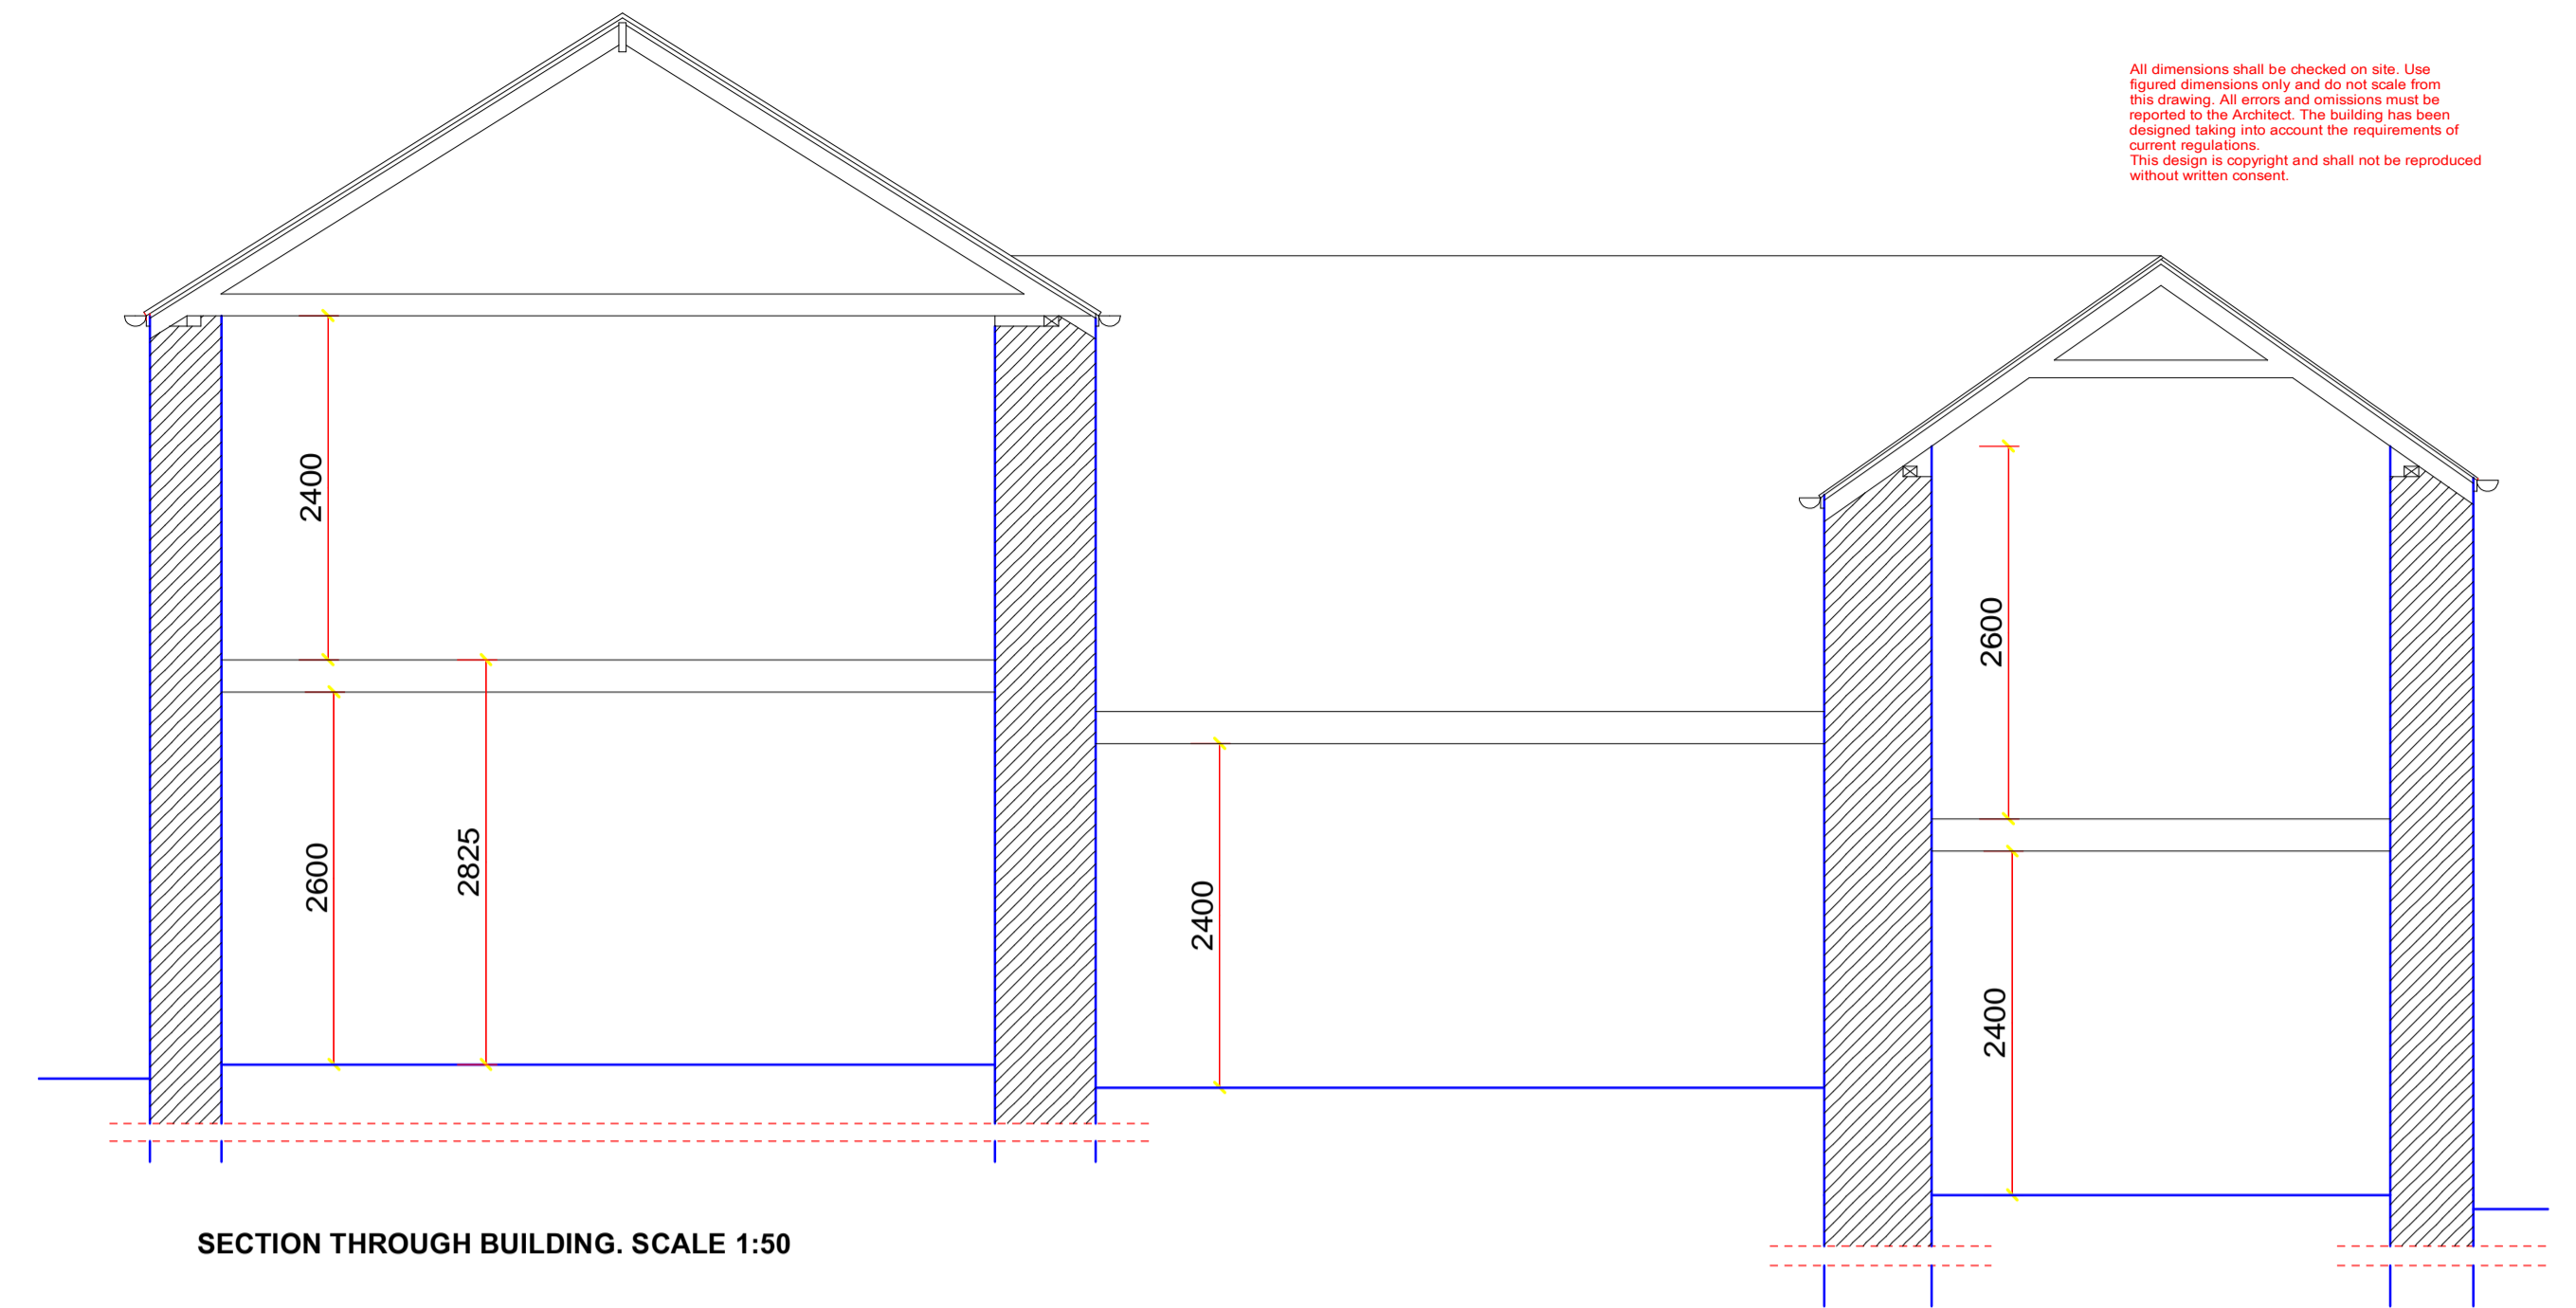


All dimensions shall be checked on site. Use figured dimensions only and do not scale from this drawing. All errors and omissions must be reported to the Architect. The building has been designed taking into account the requirements of current regulations. This design is copyright and shall not be reproduced without written consent.

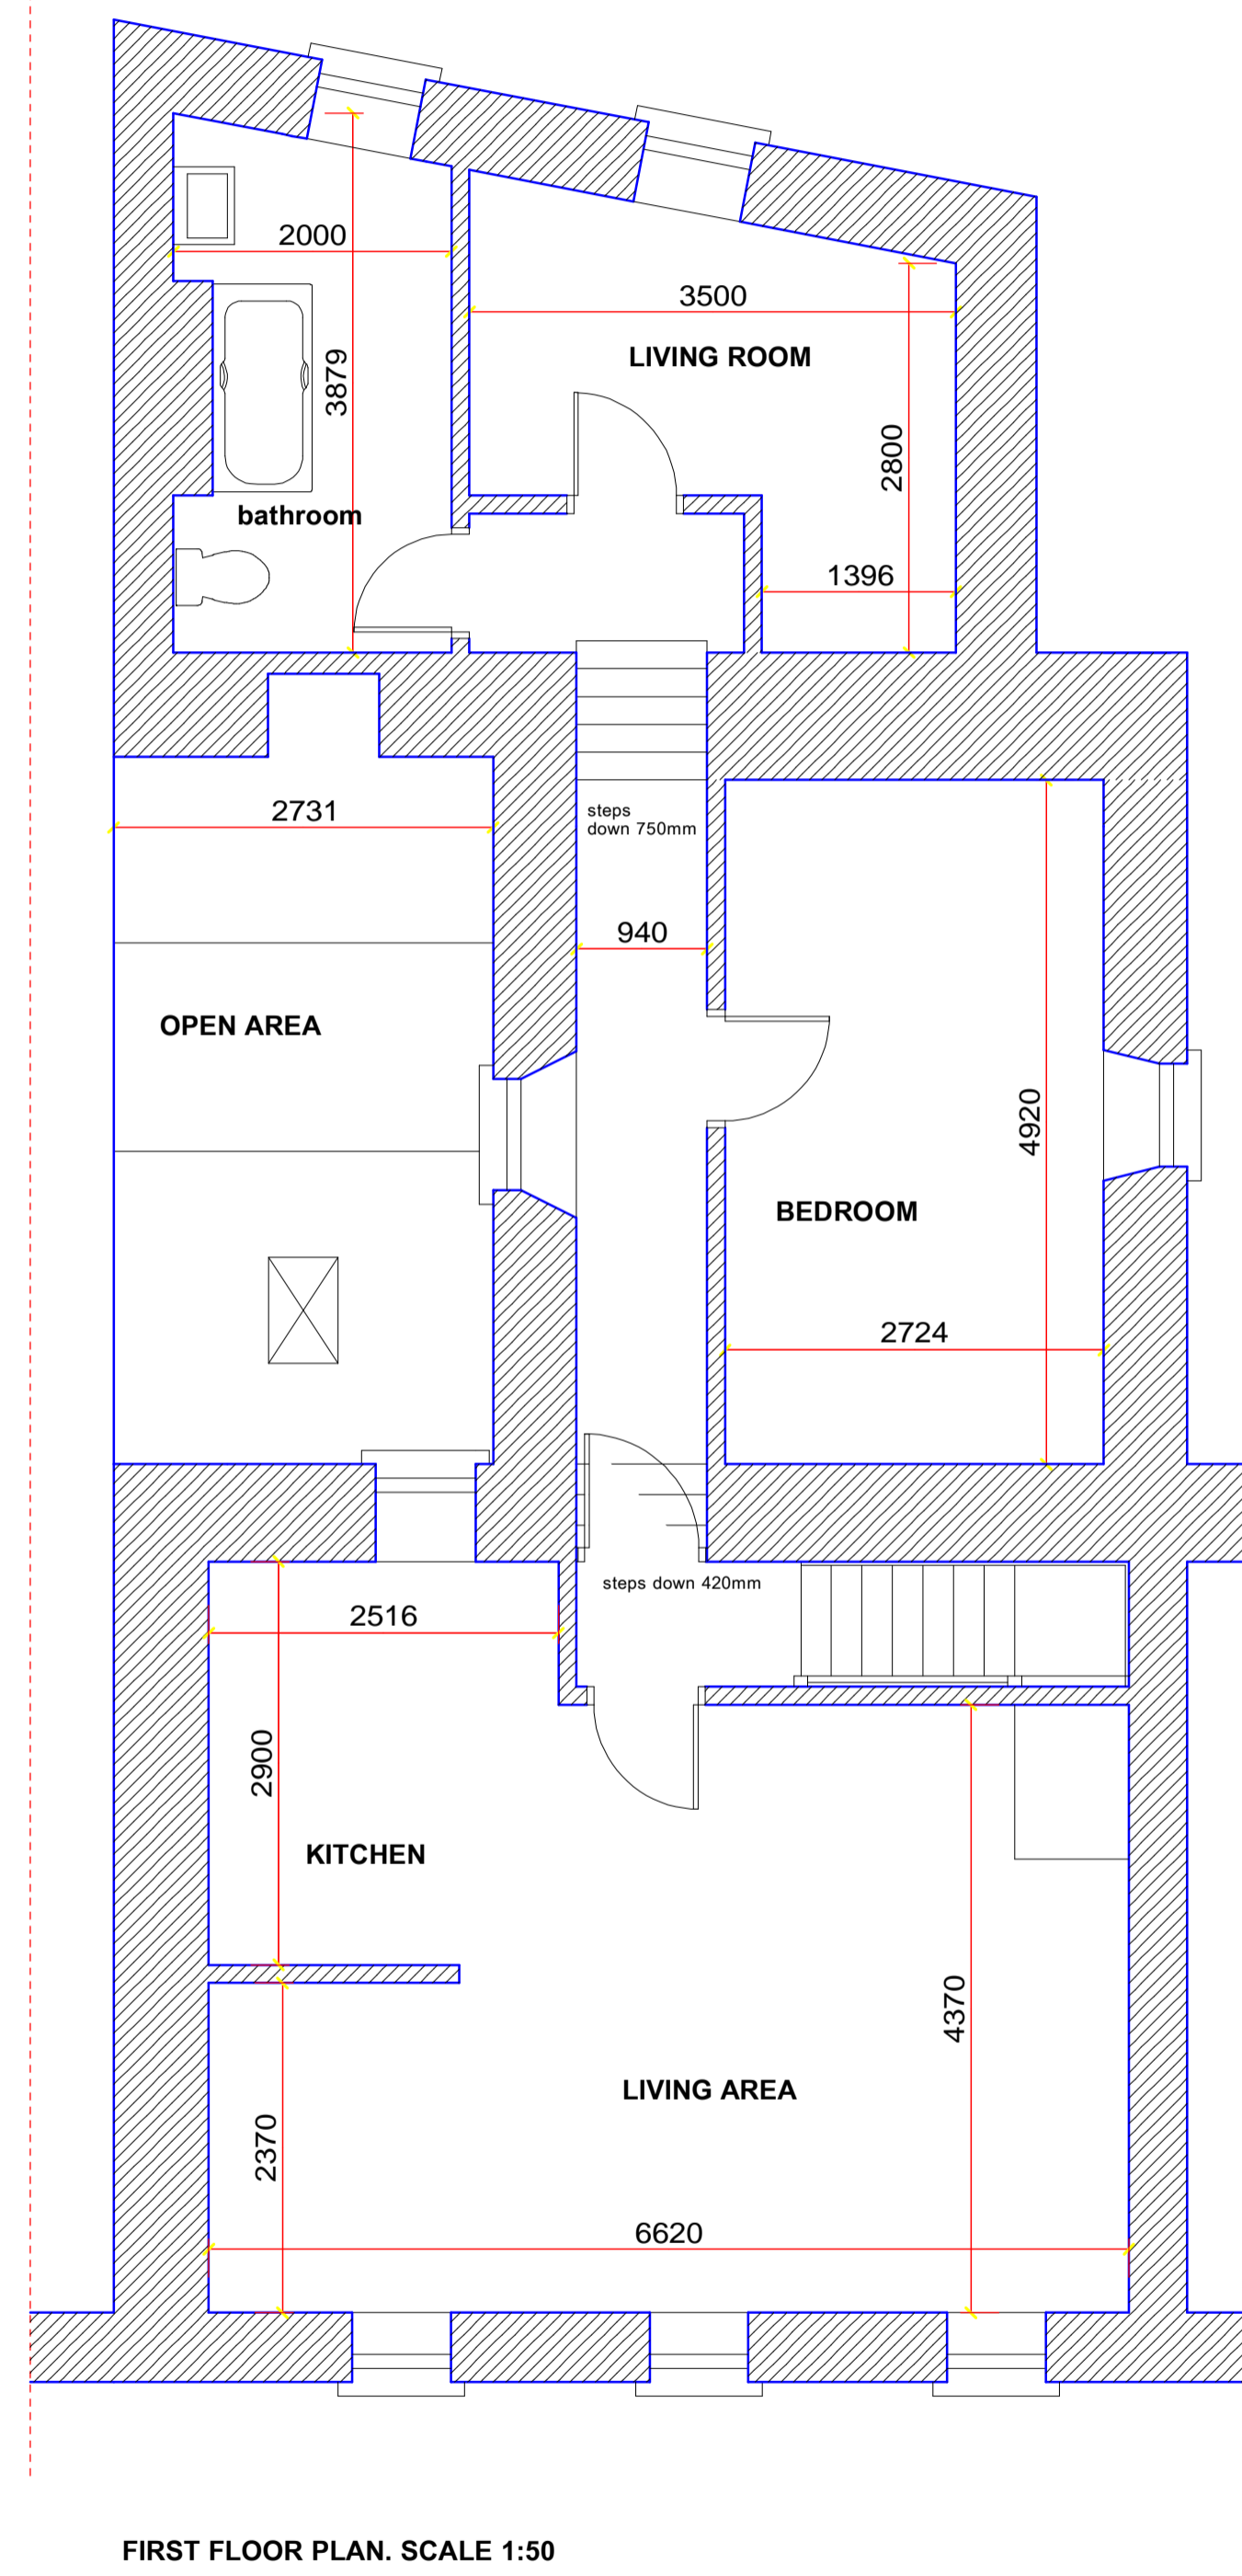

MICHAEL ALLEN, MRSA, RIBA, MSCSI, FASI, FCIOR, CEnv
 Registered Architect and Building Surveyor
 Bective Square, Kells, County Meath
 t: 046-204244 m: 087-2368225
 e: info@allenarchitect.ie
 w: www.allenarchitect.ie

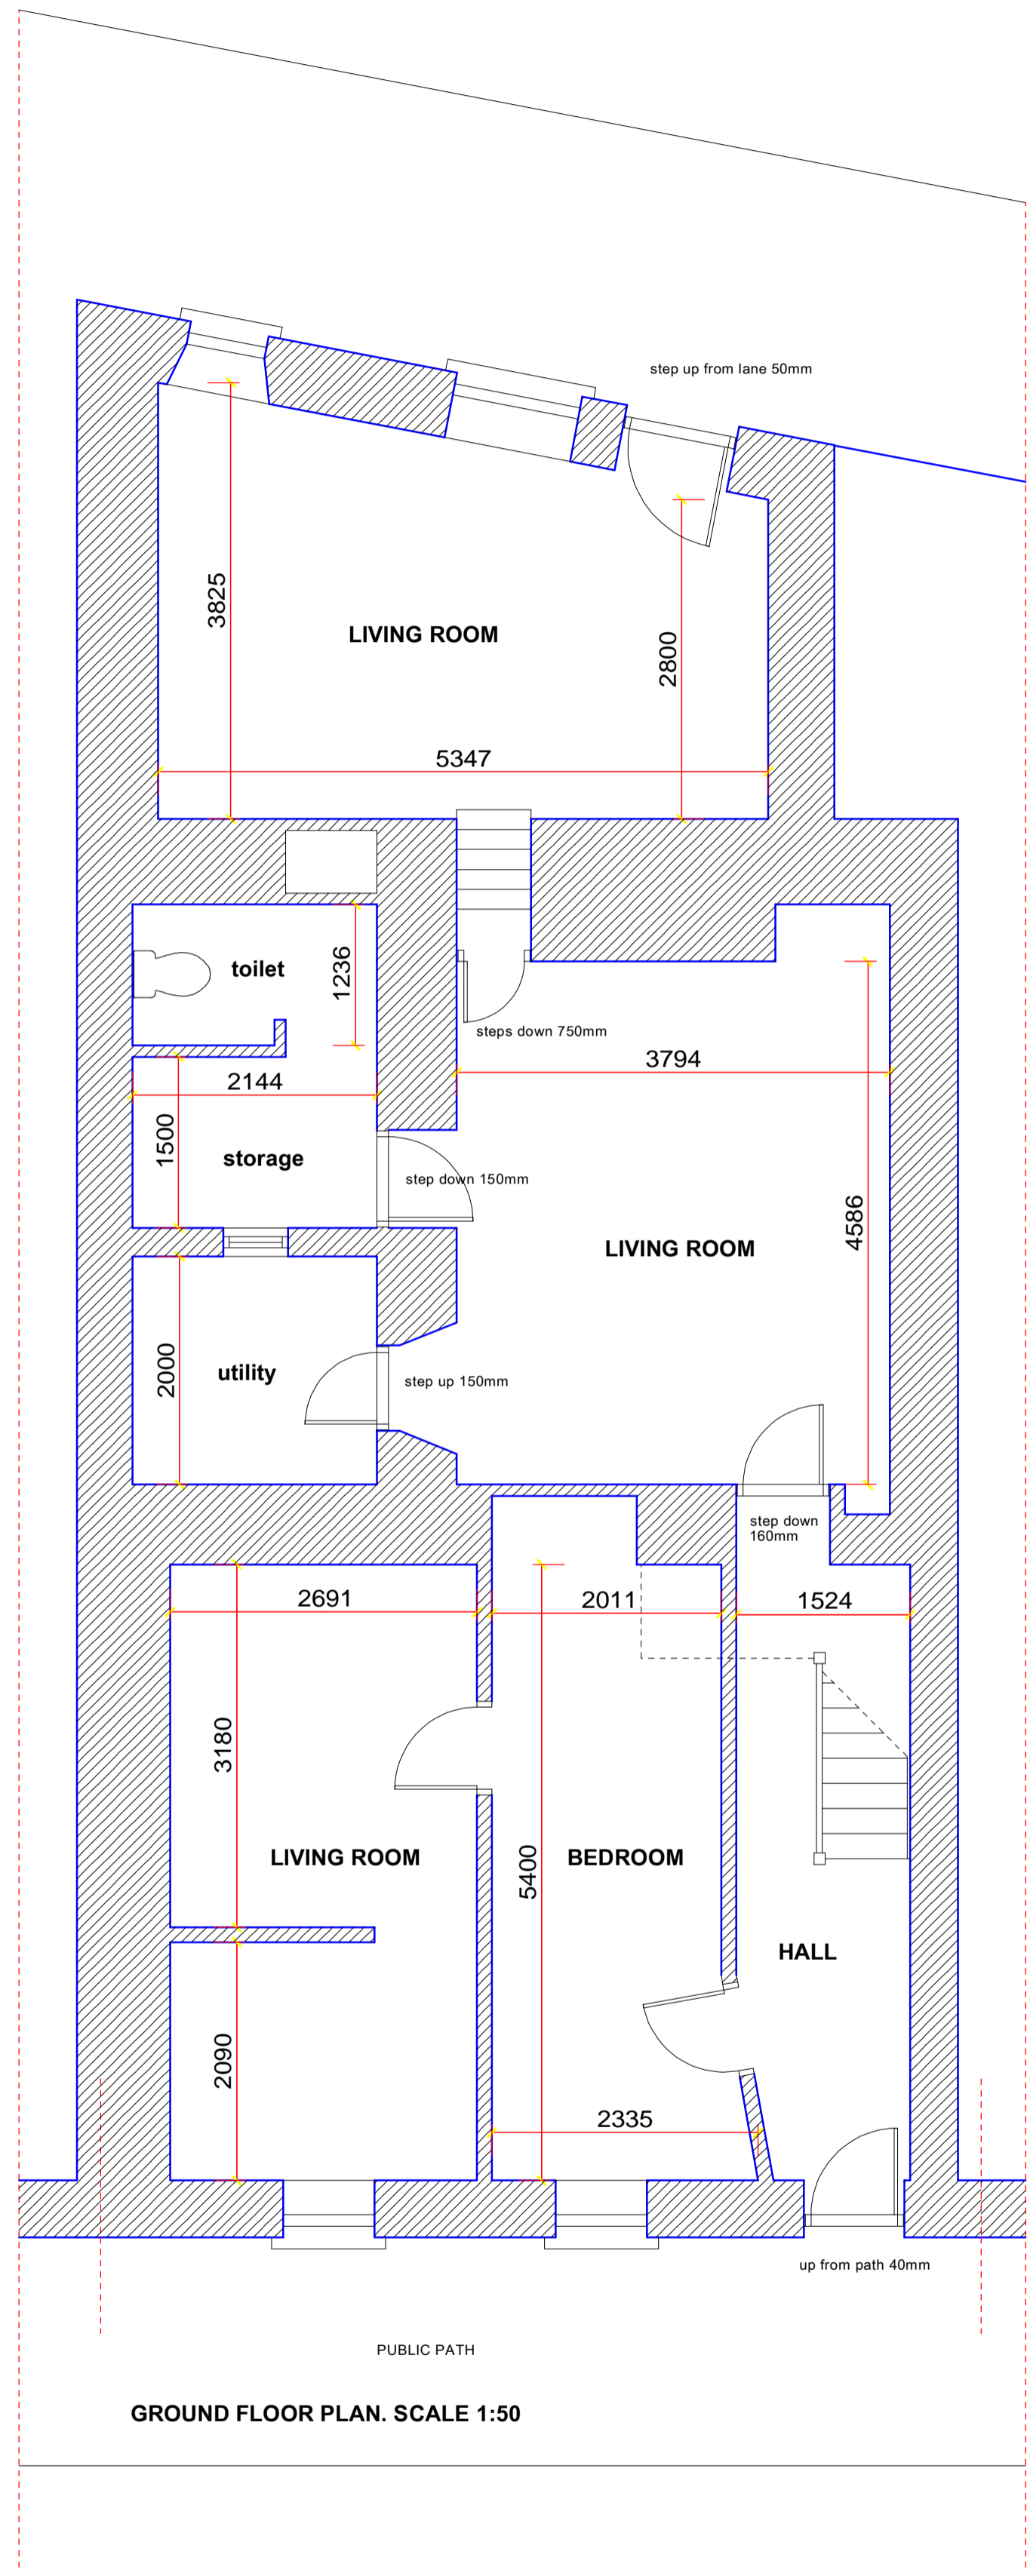

JOHN McKENNA

PROPERTY AT
 CHURCH STREET, KELLS, COUNTY MEATH

SURVEY DRAWING
 EXISTING BUILDING

MA

1:50

OCTOBER 2021

B5219



This document was created with the Win2PDF "print to PDF" printer available at <http://www.win2pdf.com>

This version of Win2PDF 10 is for evaluation and non-commercial use only.

This page will not be added after purchasing Win2PDF.

<http://www.win2pdf.com/purchase/>