


Drawing Title	Location Map		
Location	Lands 40m East of 40 Coole Road, Coalisland		
Job No.	835C	Scale	1:2500
Date	08.02.22	Drawn By	DHA

COPYRIGHT STATEMENT
 Except as otherwise permitted under the Copyright Designs and Patents Act 1988 this map may only be
 copied or transmitted in any form or by any means, with the permission of Land & Property Services

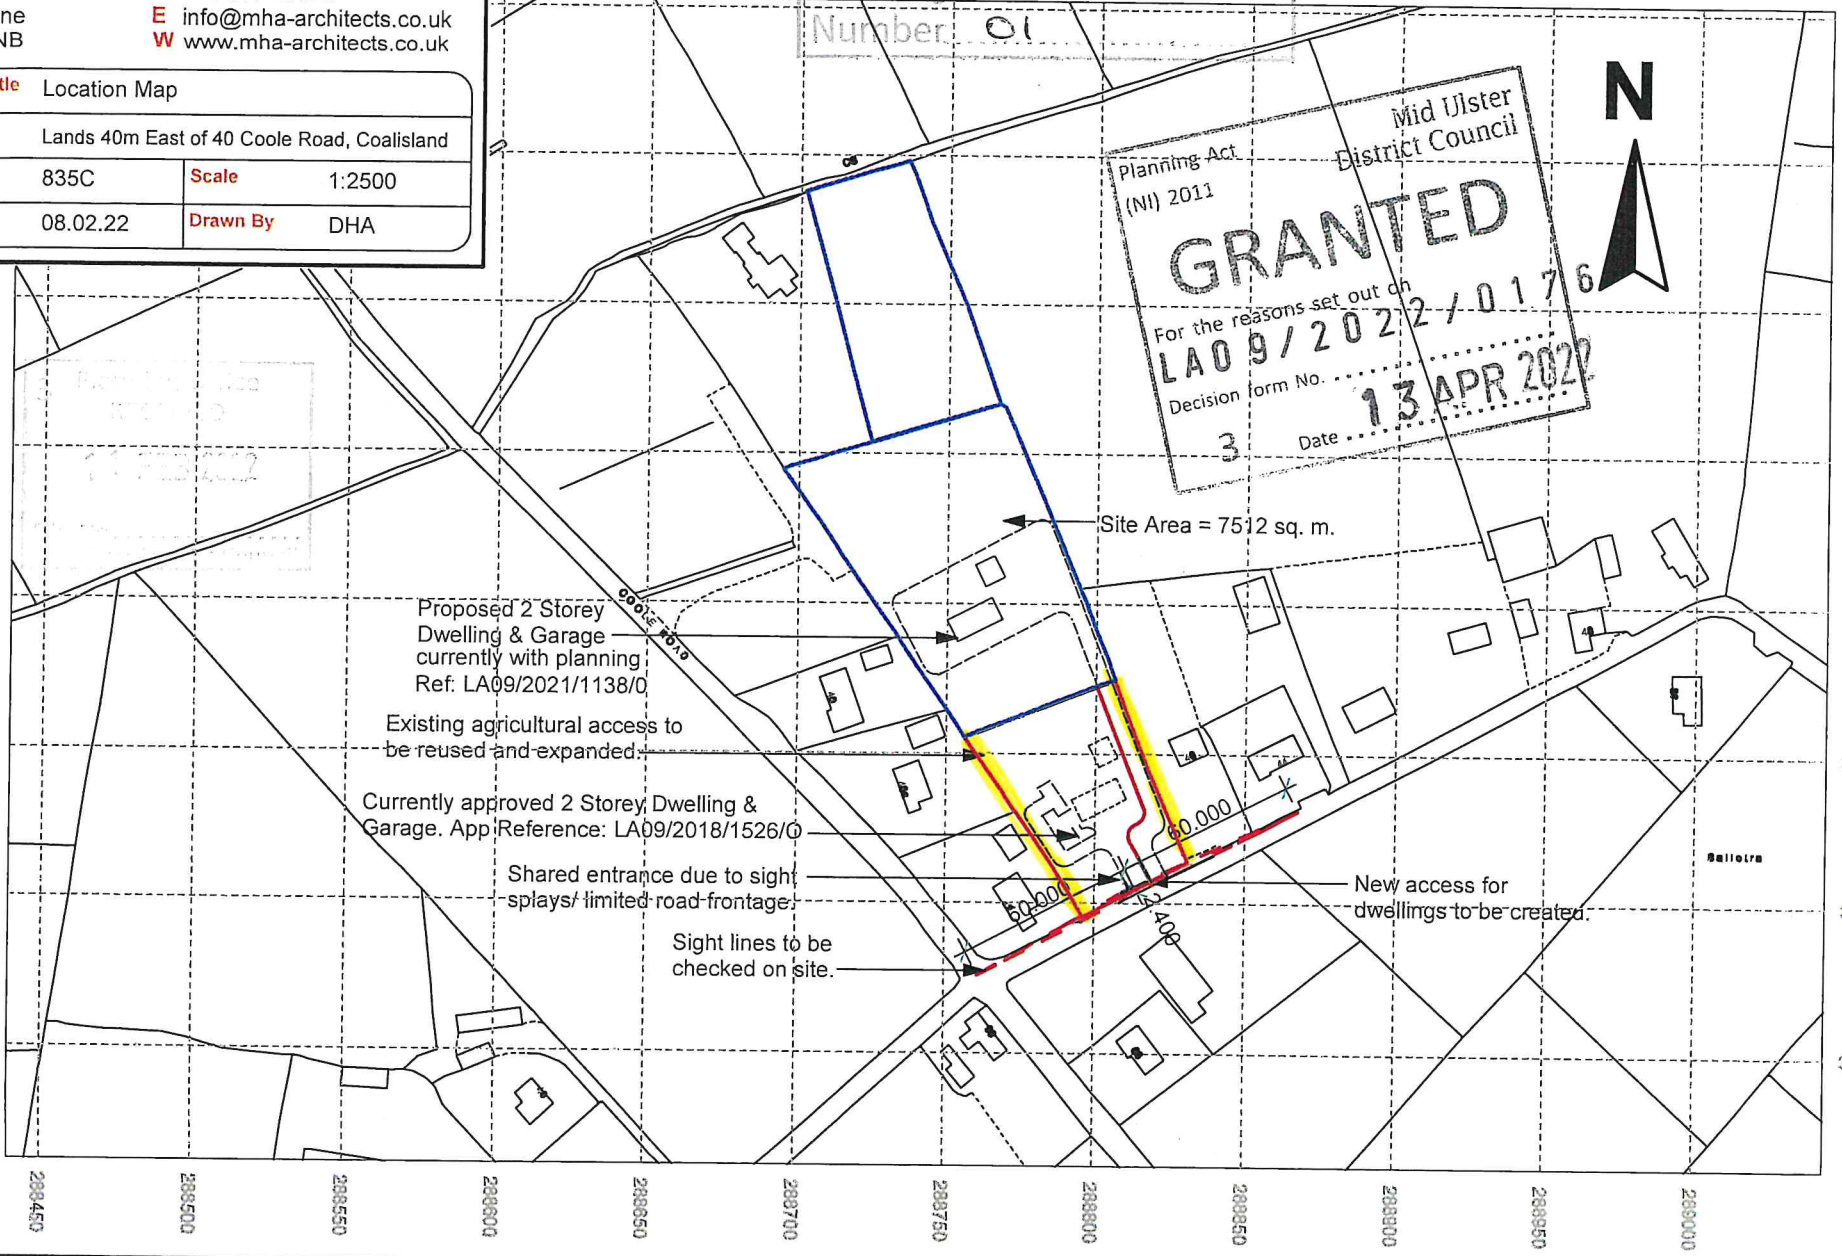

Proposed 2 Storey Dwelling & Garage currently with planning; Ref: LA09/2021/1138/0

Existing agricultural access to be reused and expanded.

Currently approved 2 Storey Dwelling & Garage. App Reference: LA09/2018/1526/0

Shared entrance due to sight splays/ limited road-frontage.

Sight lines to be checked on site.

Site Area = 7512 sq. m.

New access for dwellings to be created.

Ballytra