
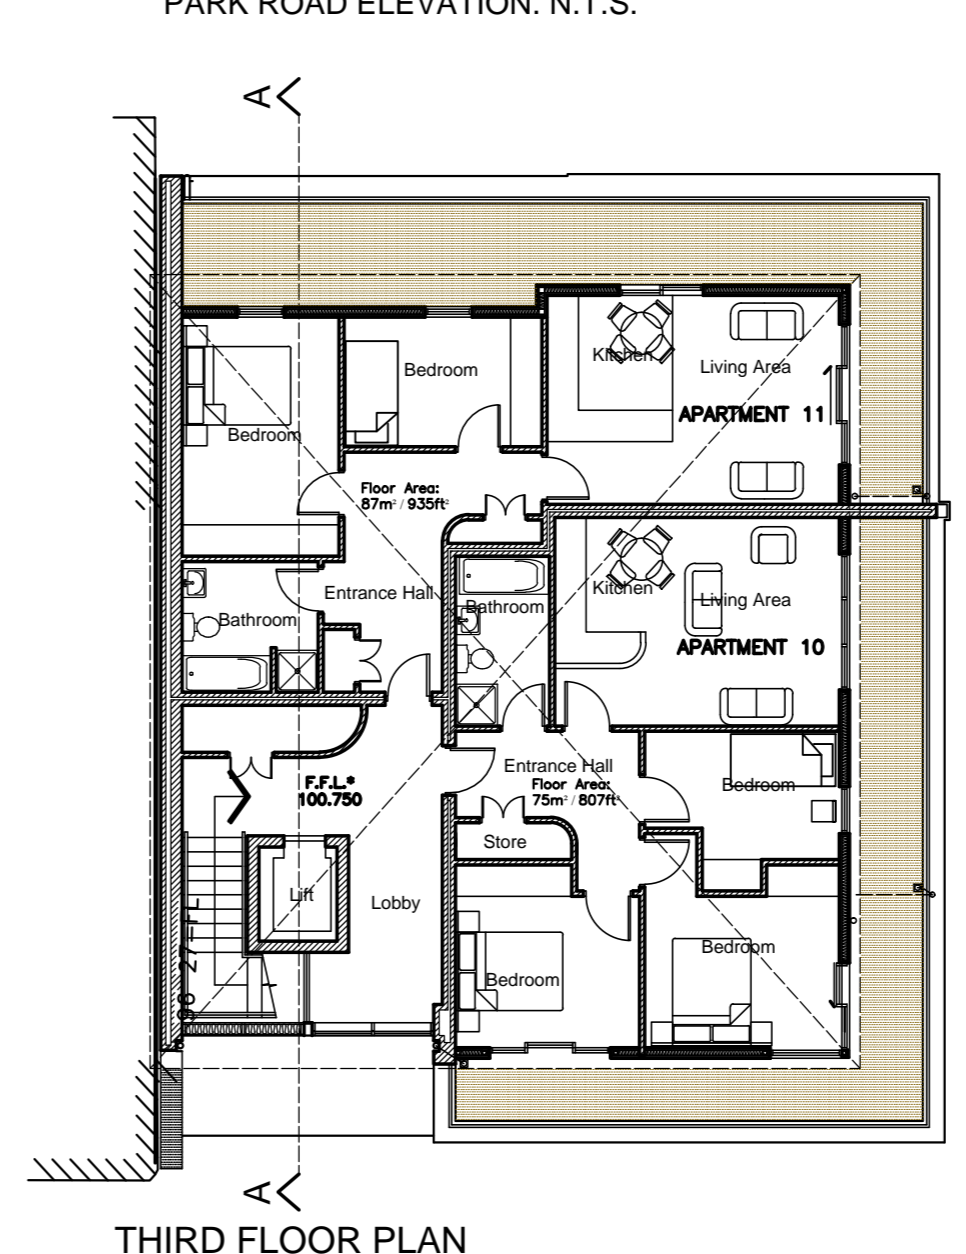
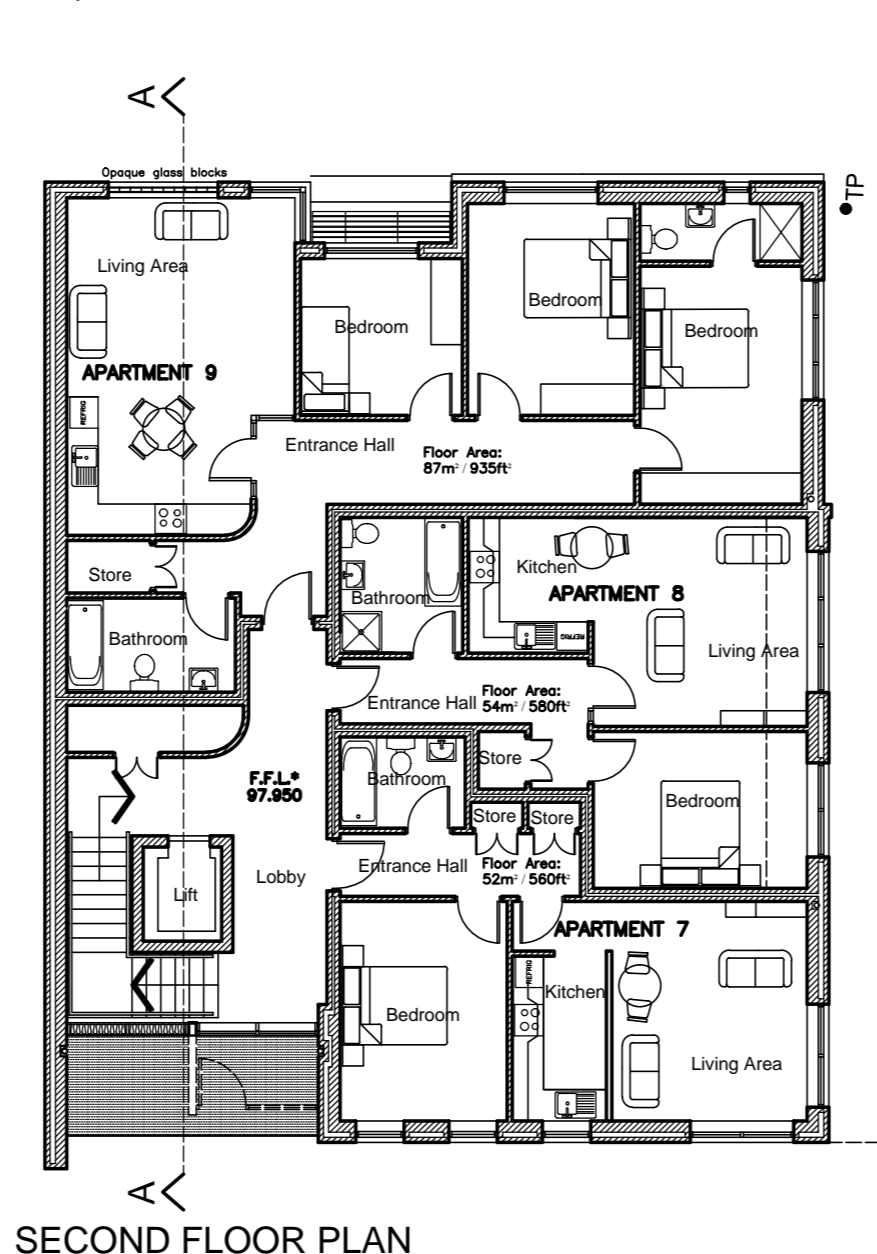
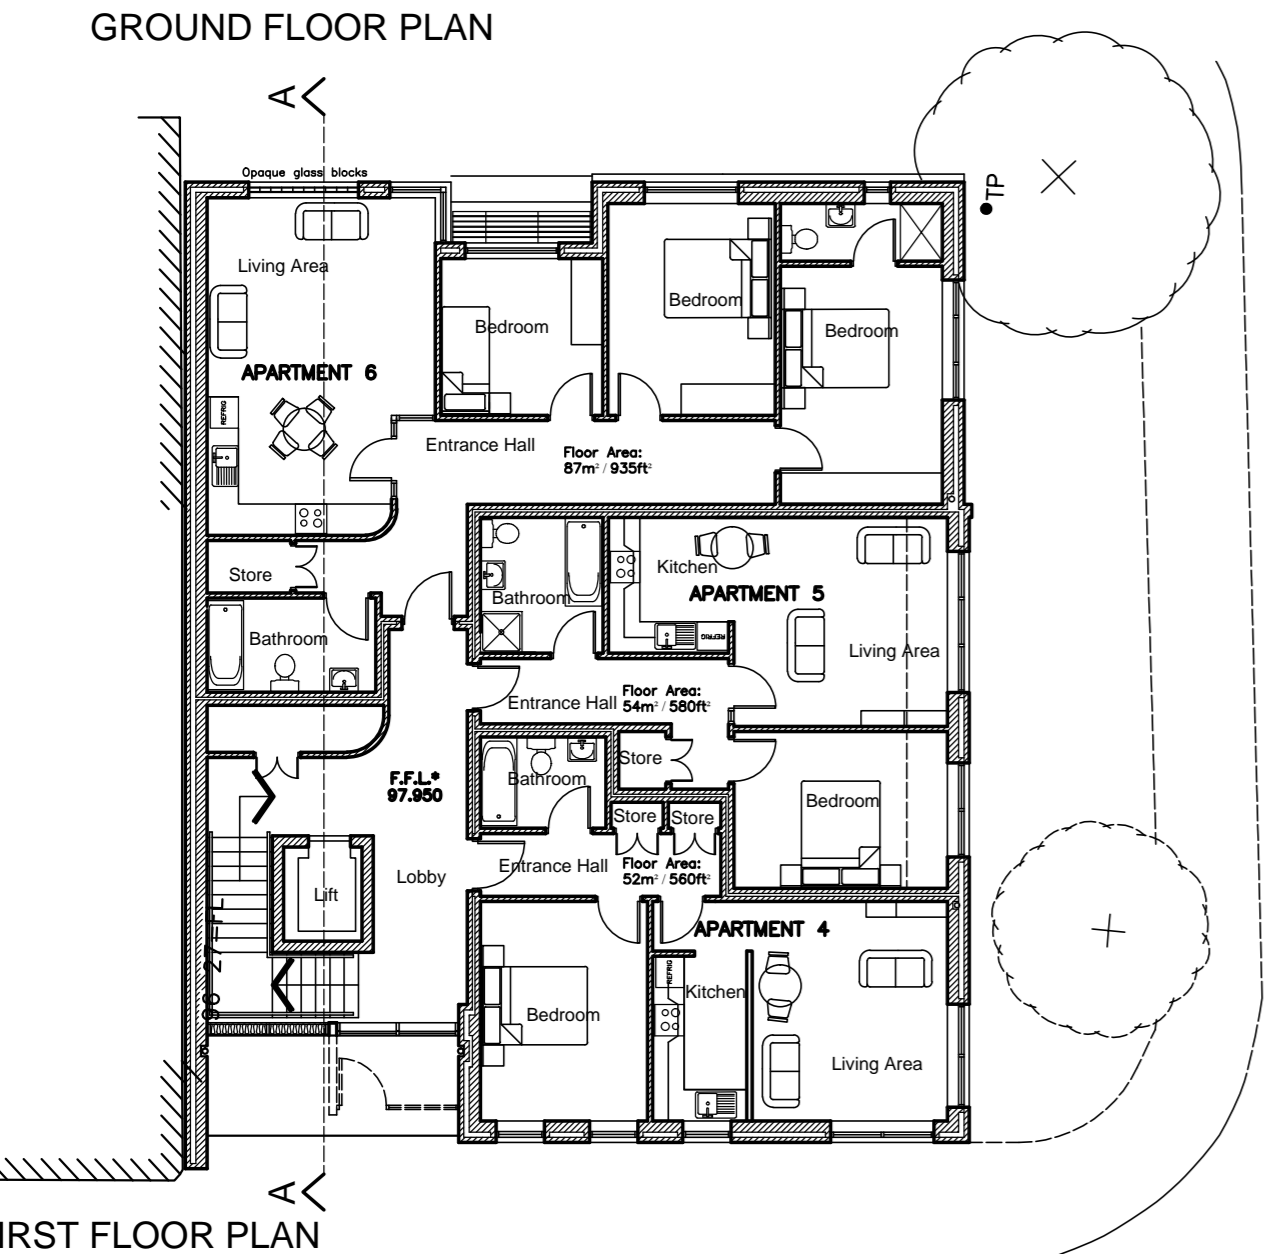
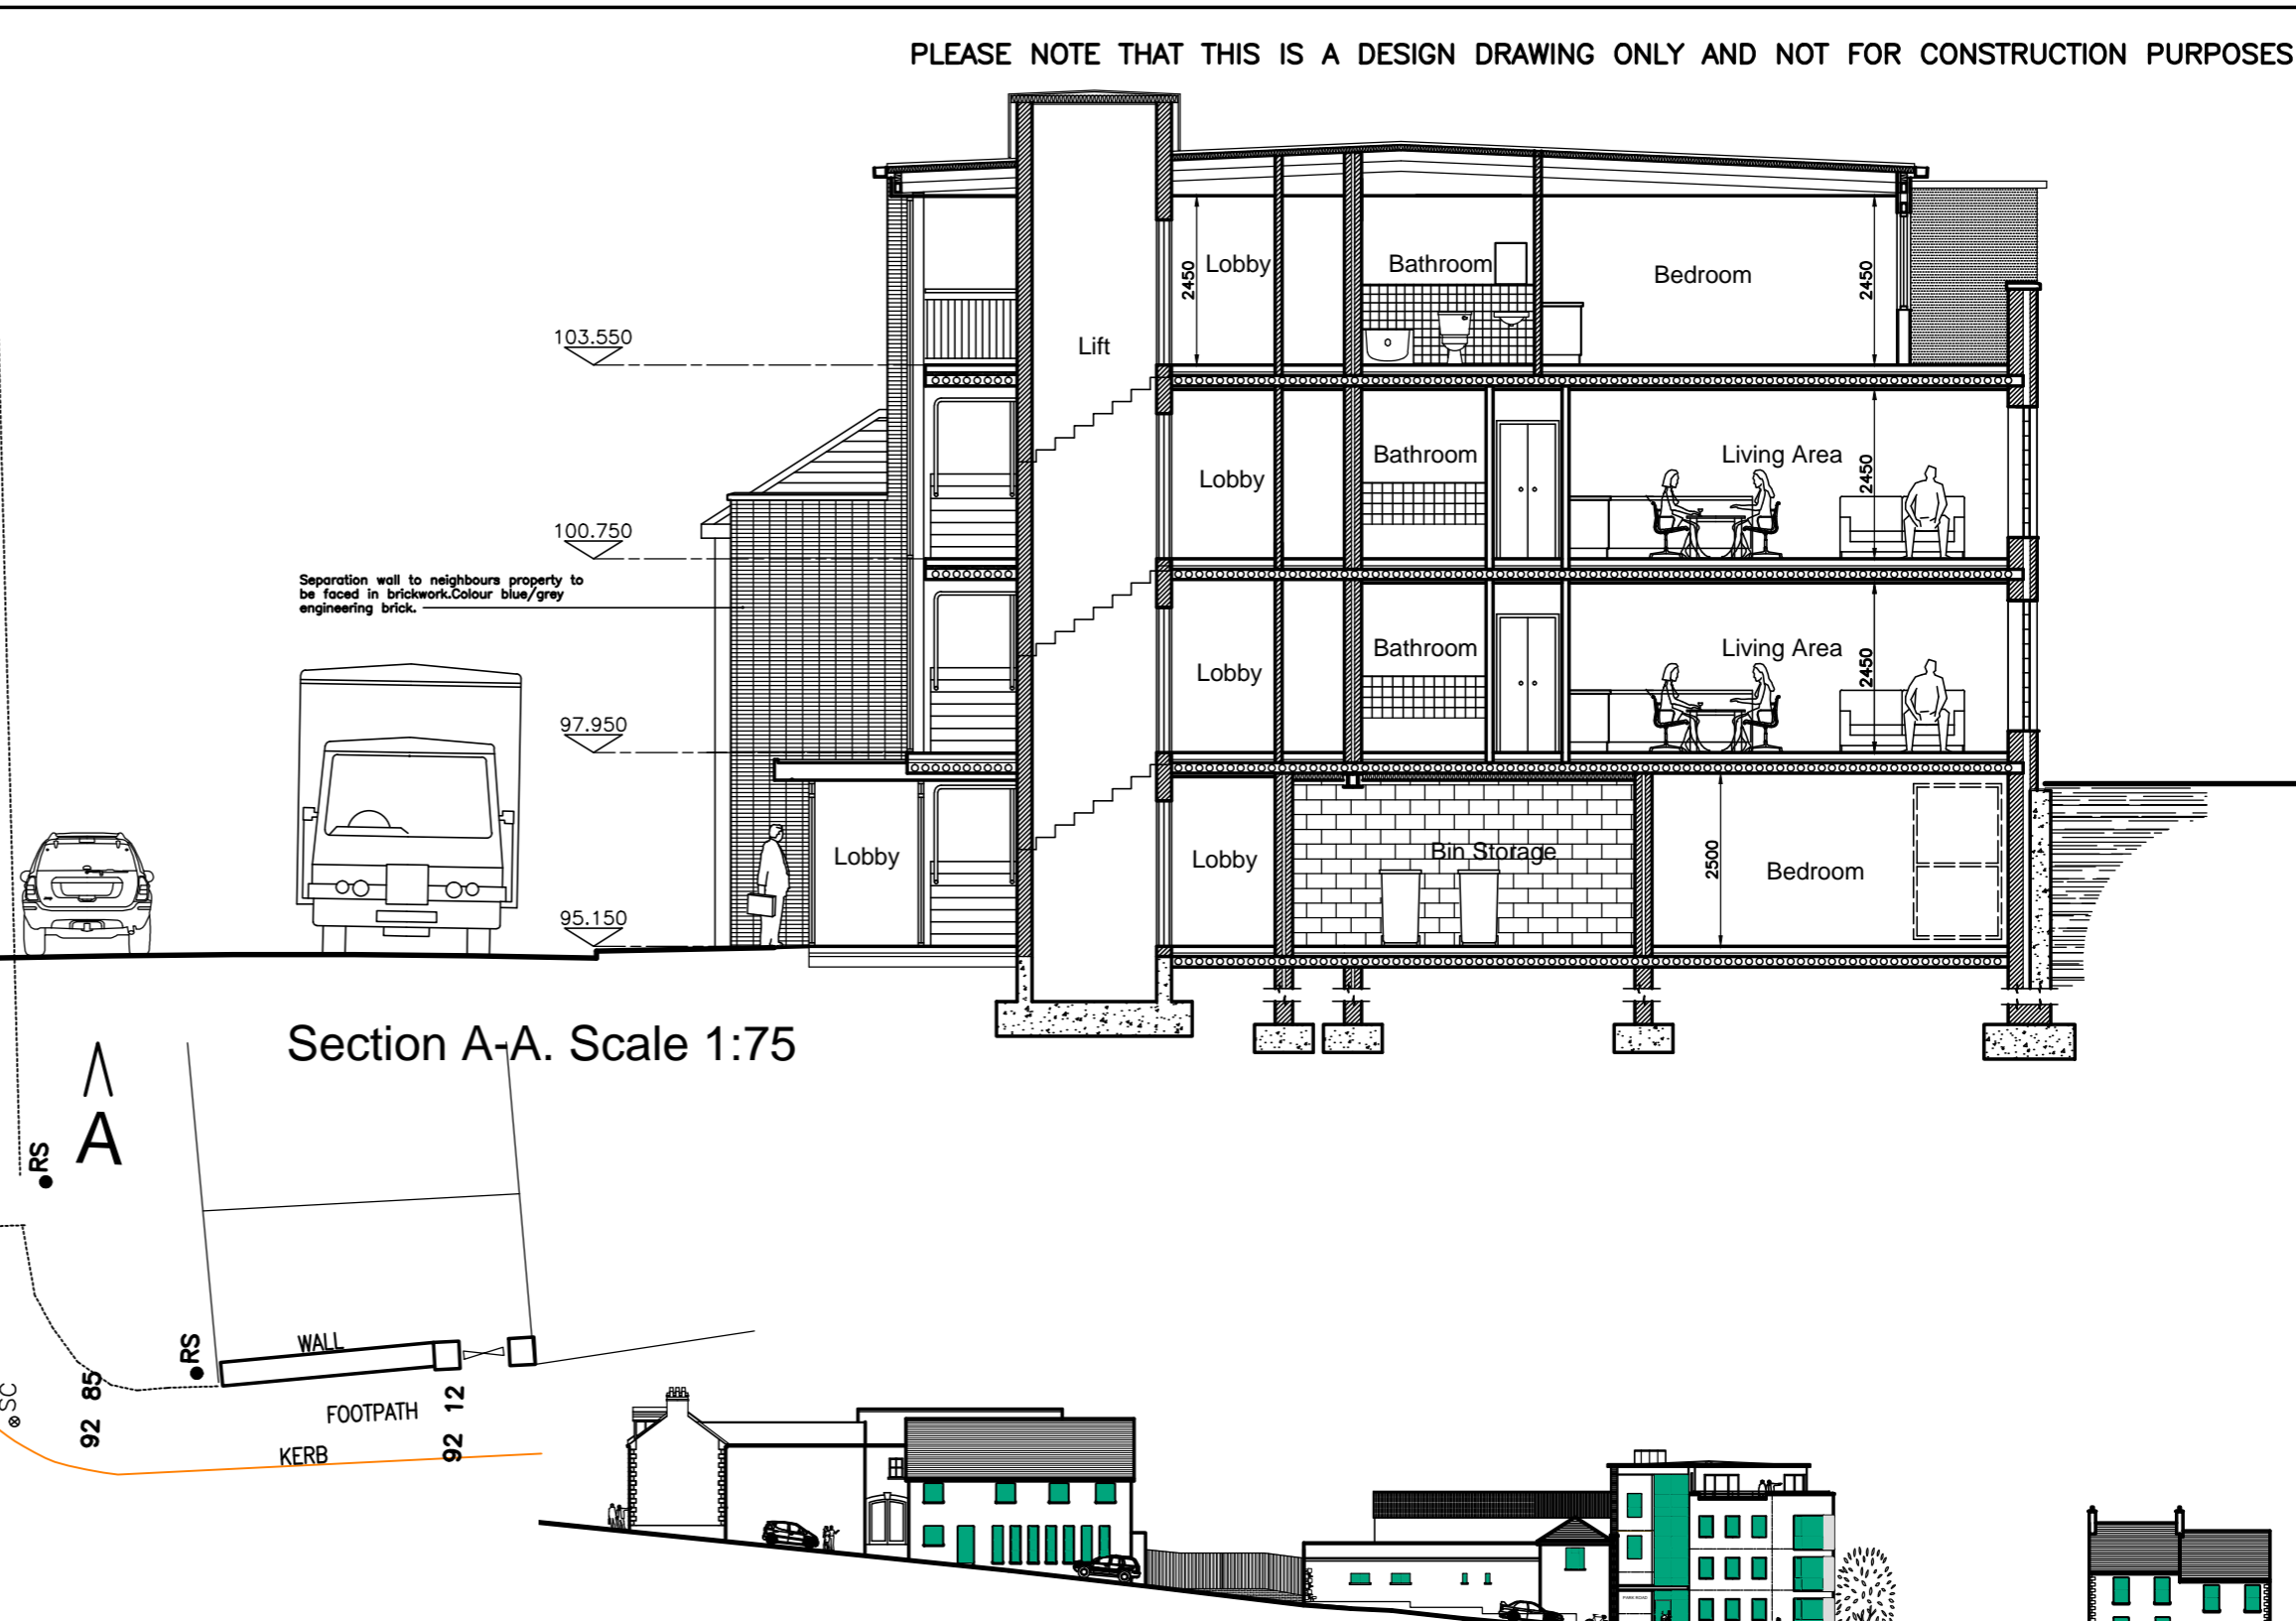


PLEASE NOTE THAT THIS IS A DESIGN DRAWING ONLY AND NOT FOR CONSTRUCTION PURPOSES

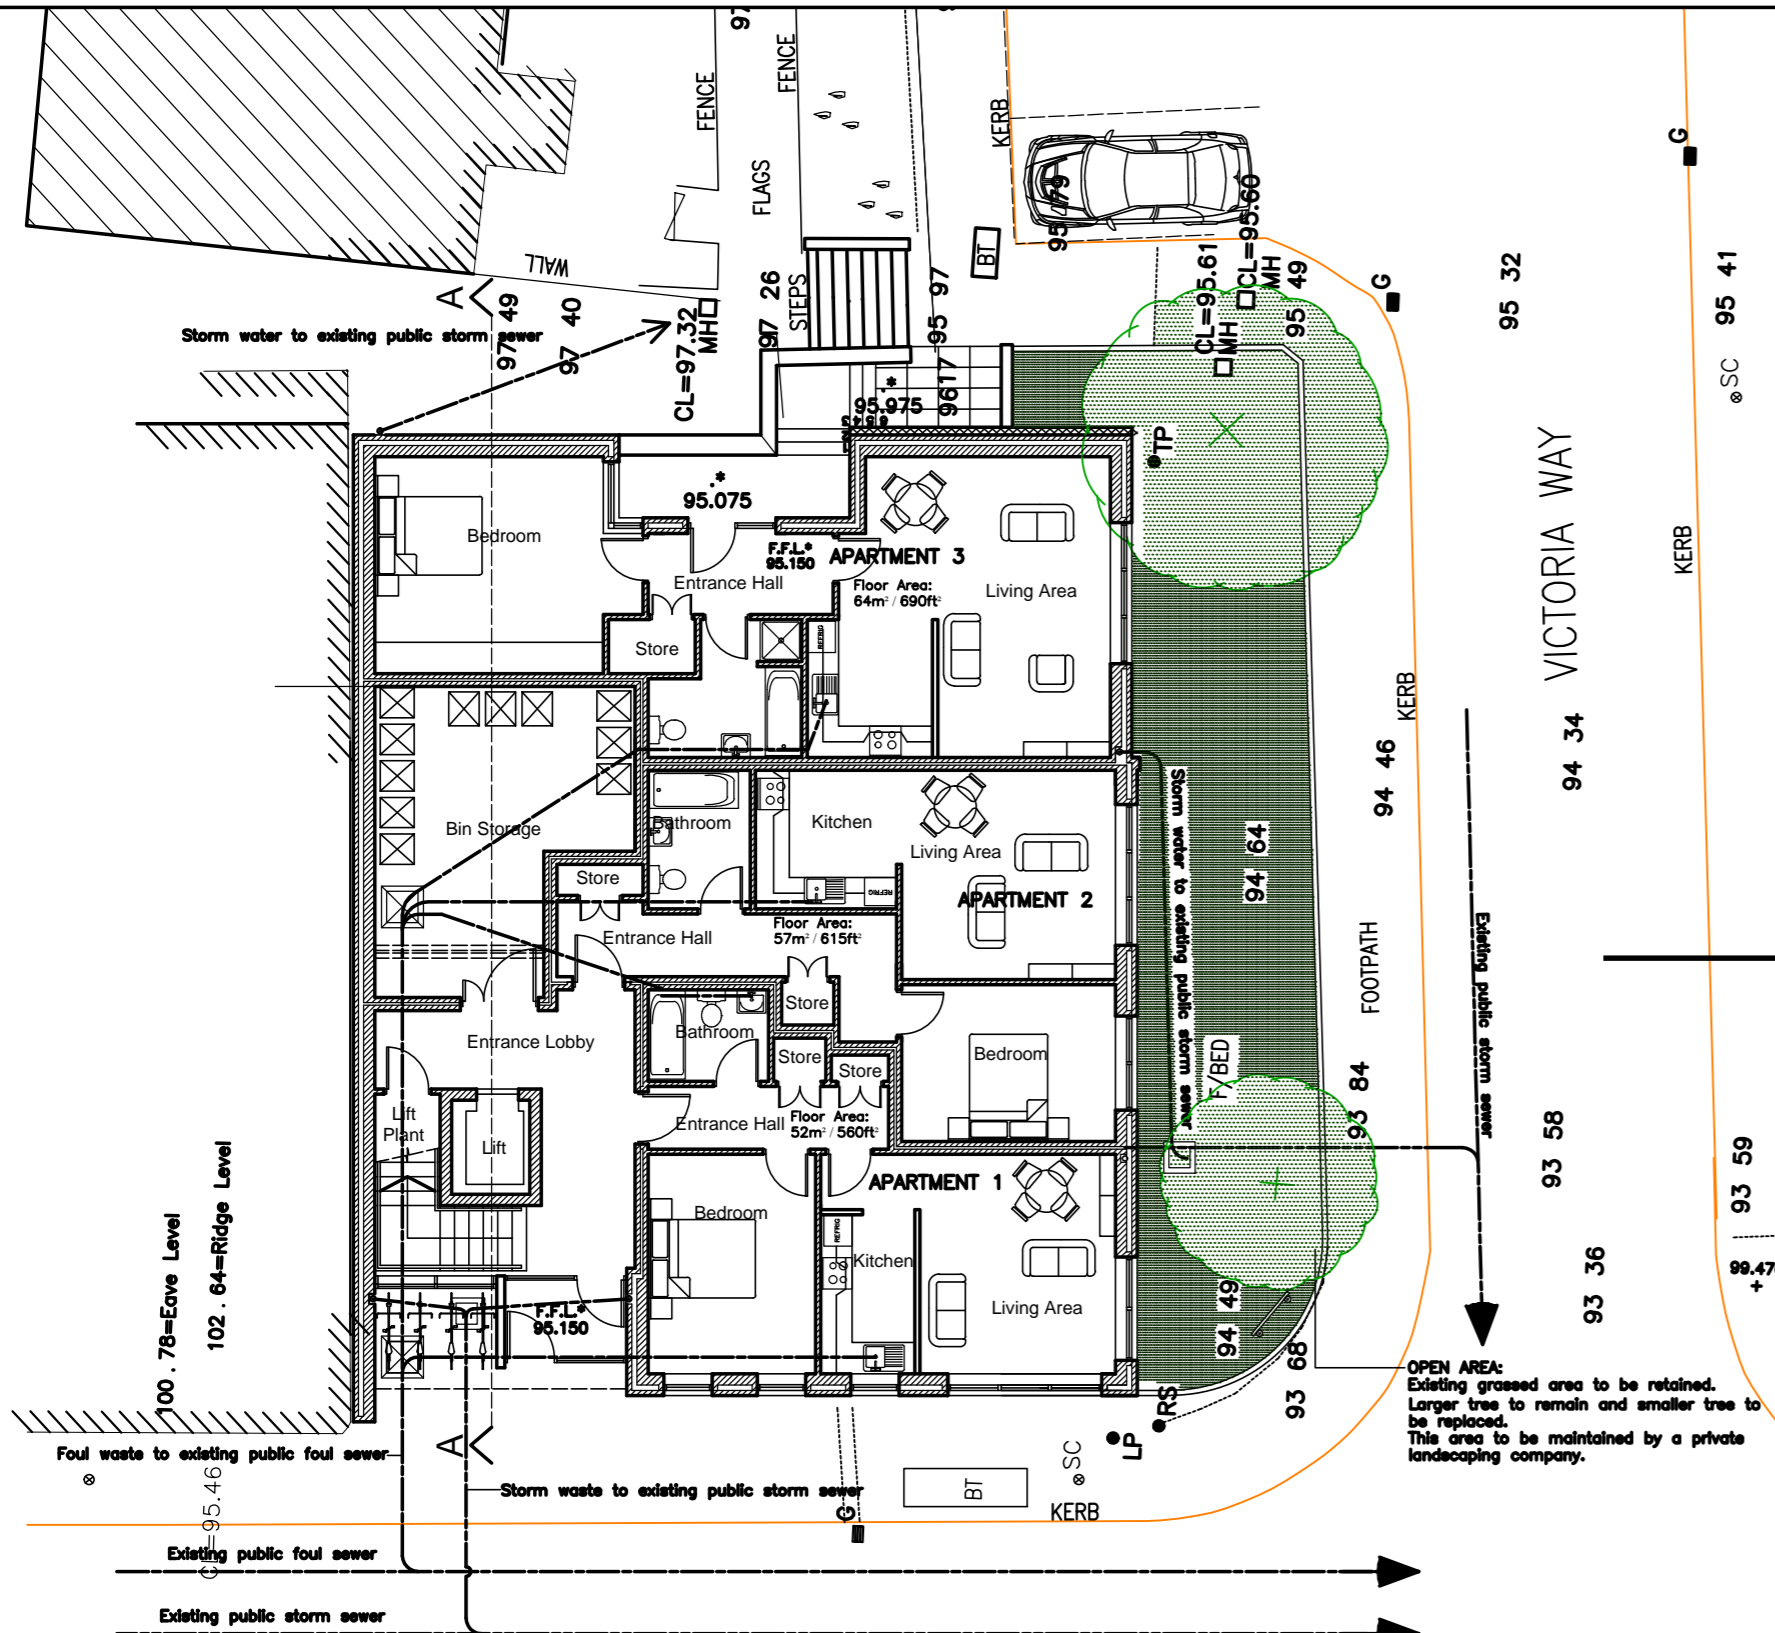

Revision	B	Schema redesigned to address points raised by Planning Service	Date	Jan 2006	PH
Revision	A	Minor changes to materials	Date	May 2005	PH
Scheme	RESIDENTIAL DEVELOPMENT AT PARK ROAD, DUNGANNON FOR MR TOMMY STRAIN				
Drawing	Plans and Section				
Scale	1:100	44 Circular Road, Dungannon, Co. Tyrone BT71 6BE			
Date	May 2005	mmh			
Drawn By	PH	chk By	Tel: 028 87727000		
Dwg No	0535-03	Fax: 028 87723410		Email: paul@mmharchitects.net	
McCartor Wilson North Architects is the trading name of McCartor Wilson & Co. Limited, Registered & Incorporated in Northern Ireland. M 4170					