



PROPOSED GARAGE ELEVATIONS @ SCALE 1:100

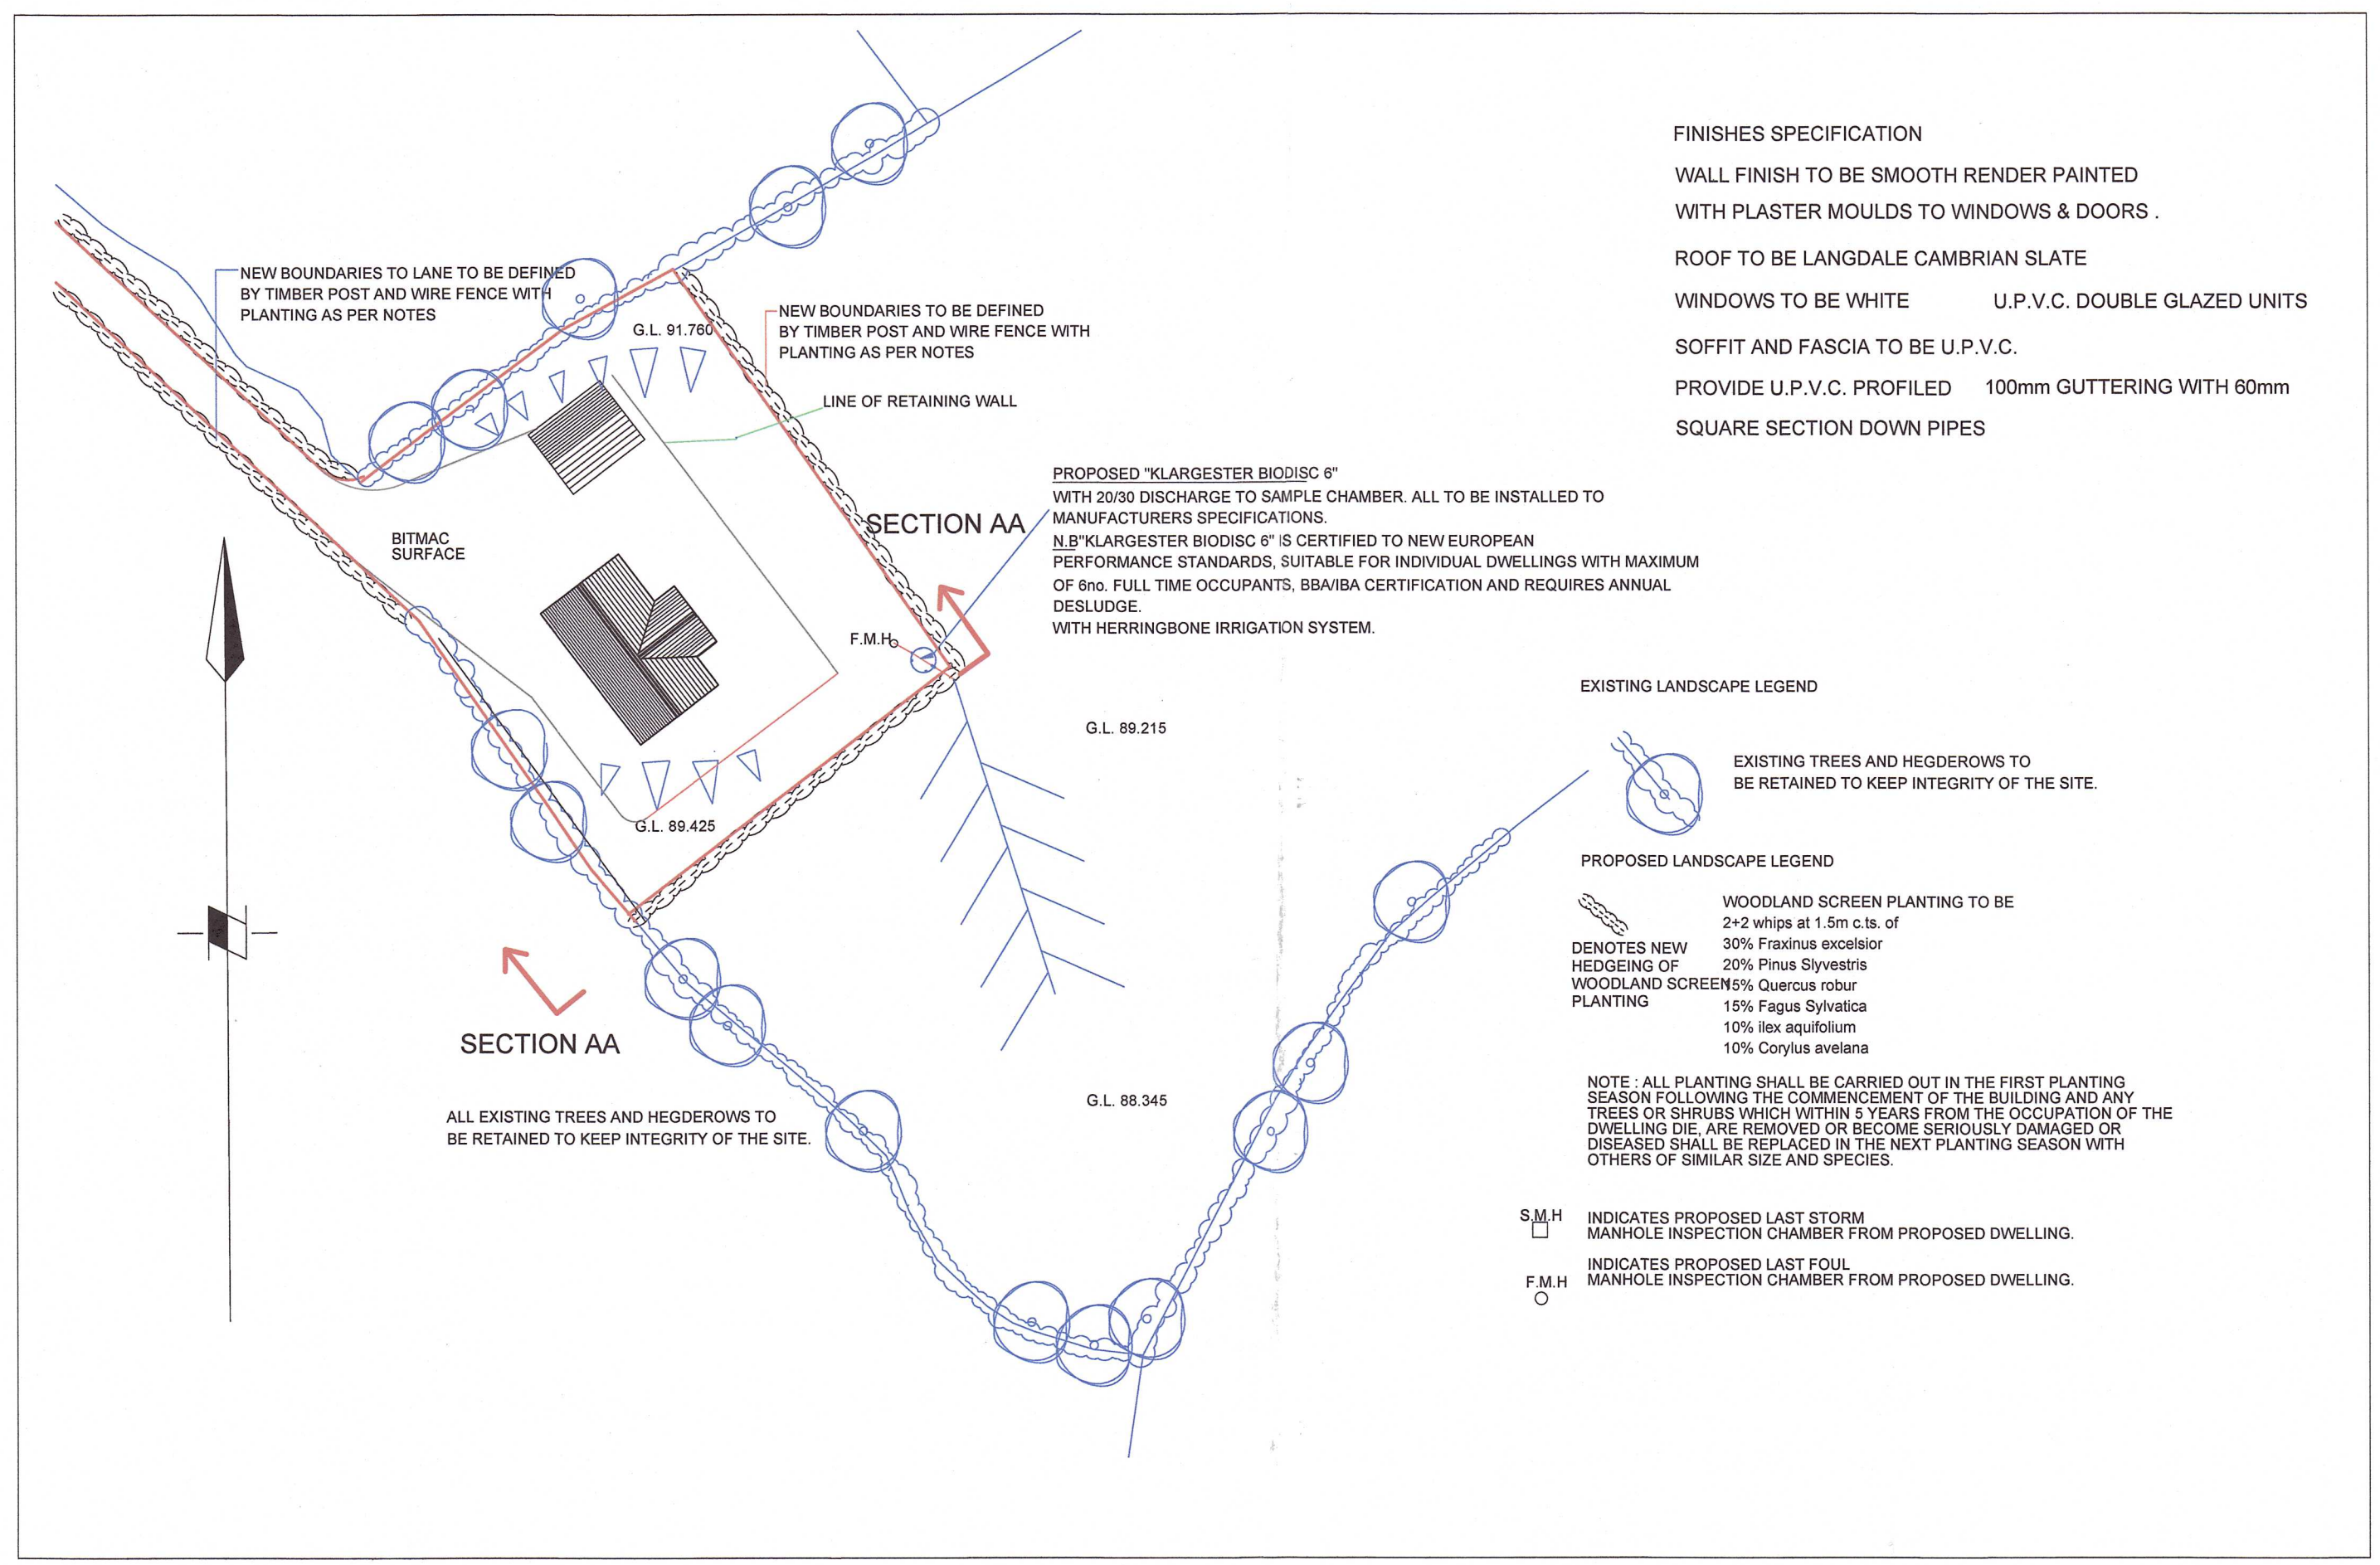


PROPOSED SITE LAYOUT @ SCALE 1:500

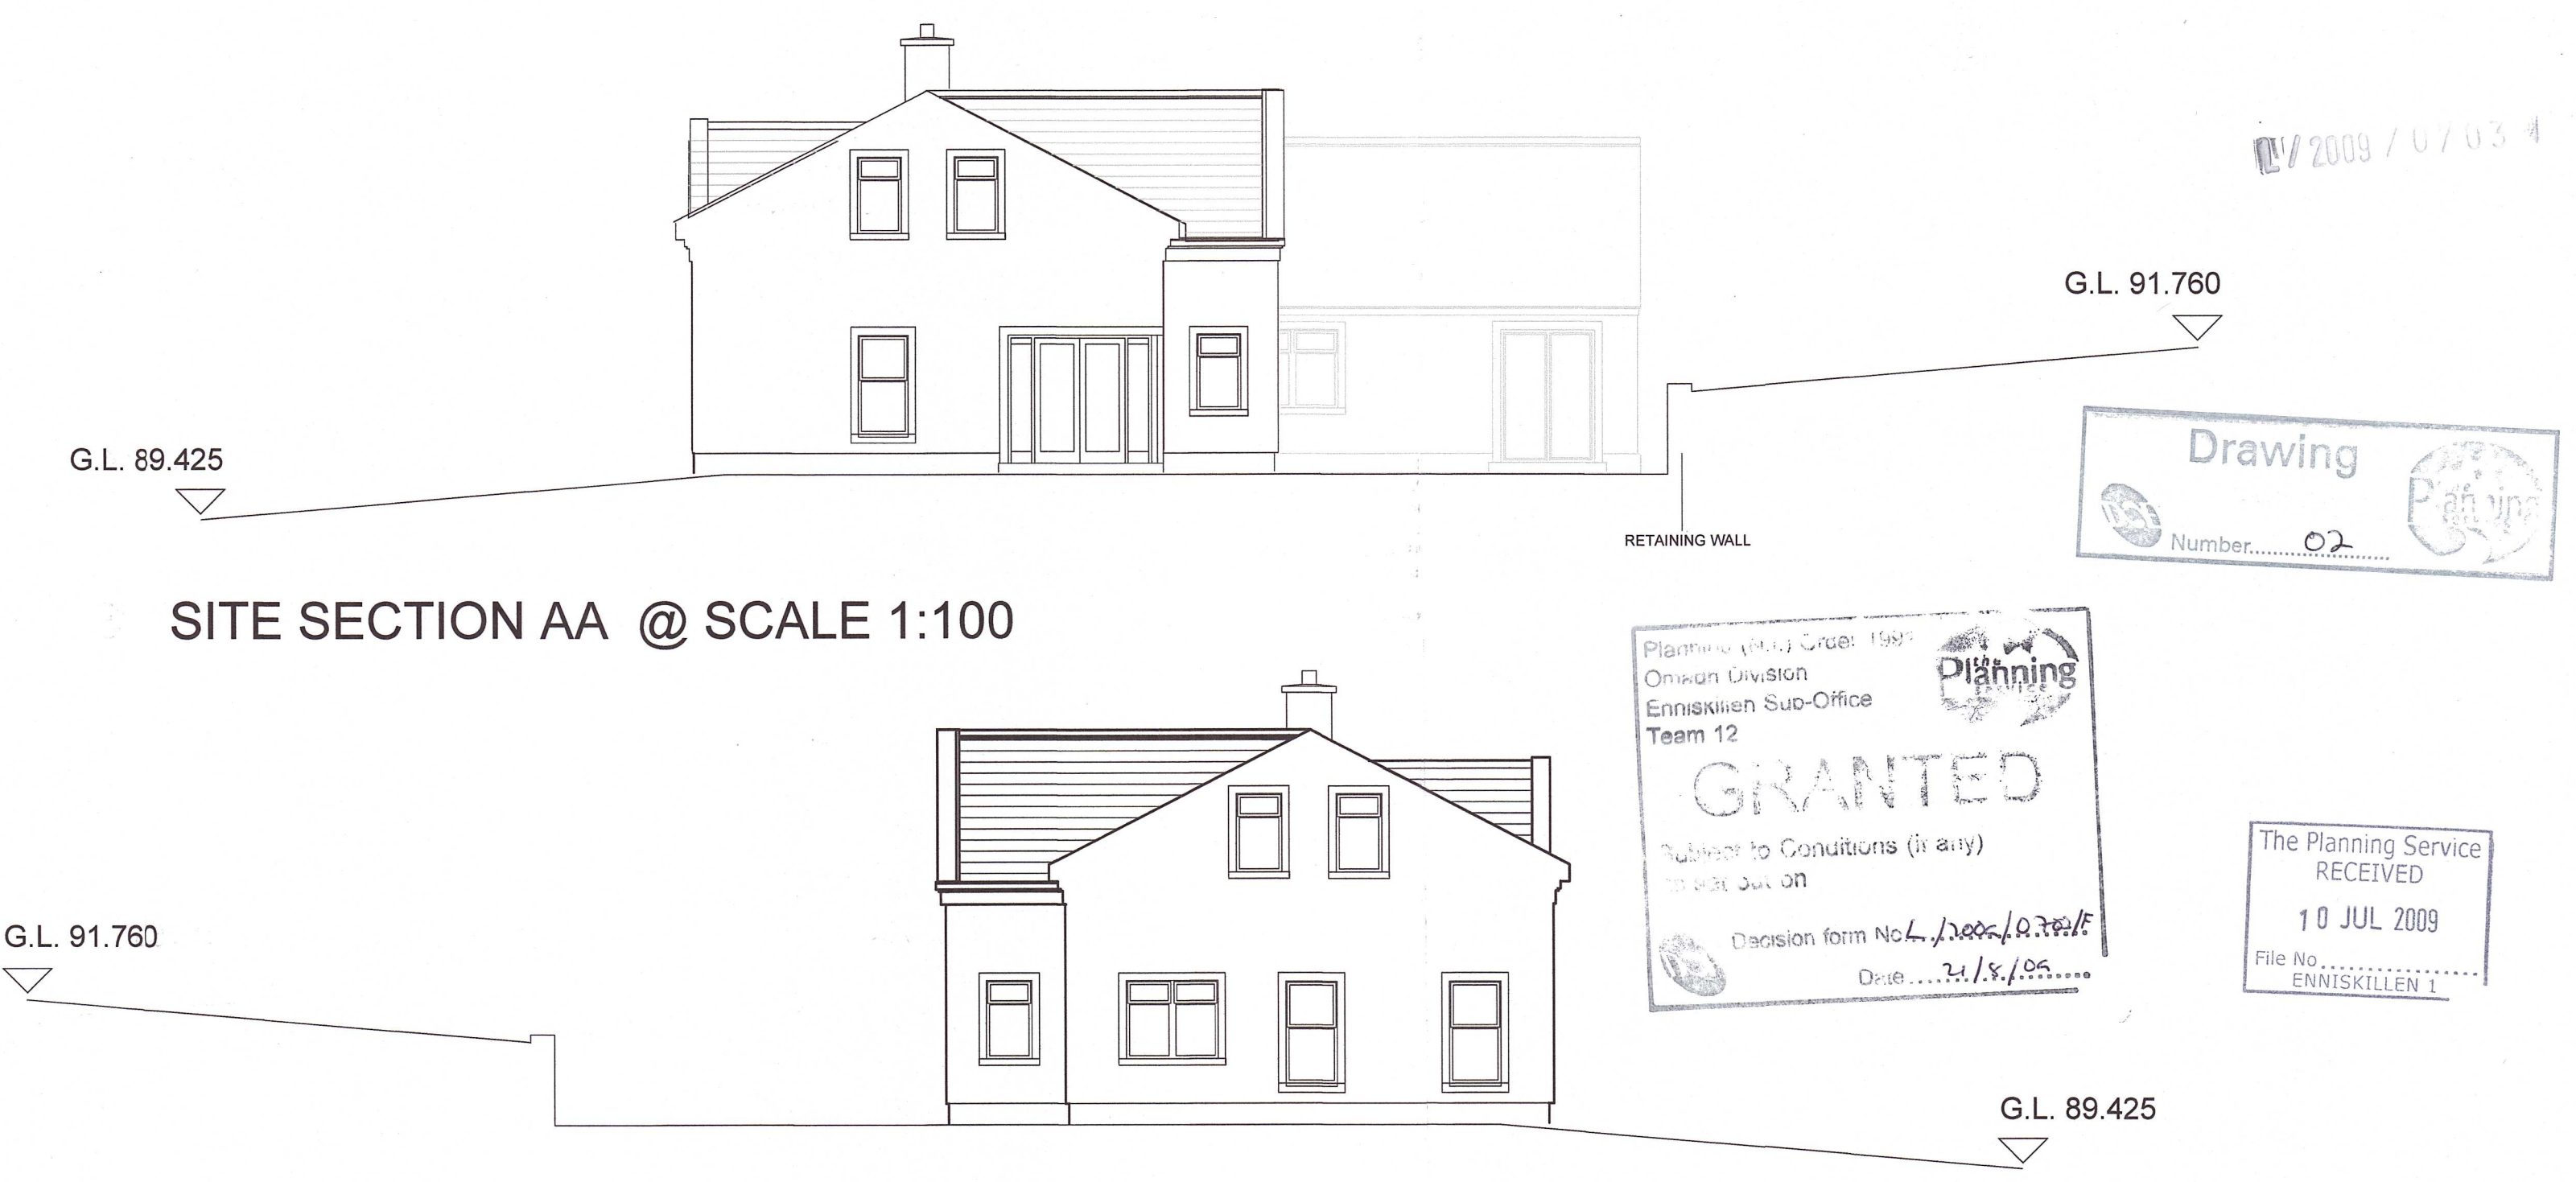

SITE SECTION AA @ SCALE 1:100

SITE SECTION BB @ SCALE 1:100

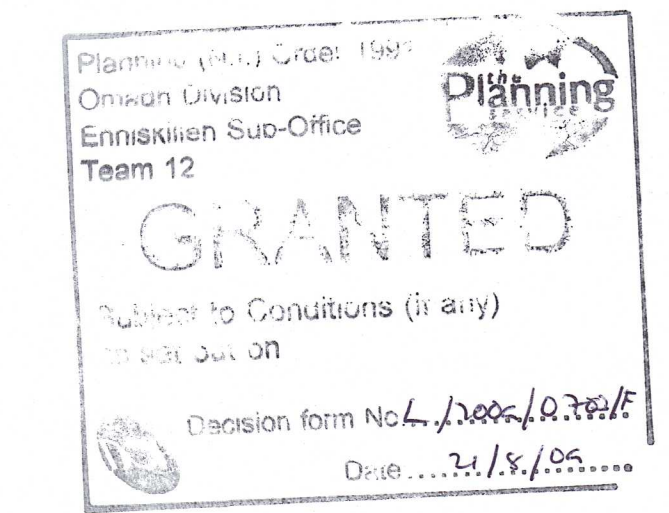

THE DESIGN COMPANY
 INTERIOR DESIGN CONSULTANTS TO THE LICENSING TRADE
 TEL: 028 7135 4481 FAX: 028 7135 4481

UNIT 23 SKEOGH NORTH-WEST BUSINESS COMPLEX, DERRY BT48 8SE

PROJECT DRUMLONE, NEWTONBUTLER CO. FERMANAGH

DRAWING PROPOSED NEW DWELLING

DESIGNER BARRY MCINTYRE

DATE 23/6/09 SCALE AS SHOWN

EMAIL: DESIGN.COMPANY@BTCONNECT.COM

PROPOSED PLANS @ SCALE 1:100