


Drawing 01 Rev 1.

Date received 28/1/22

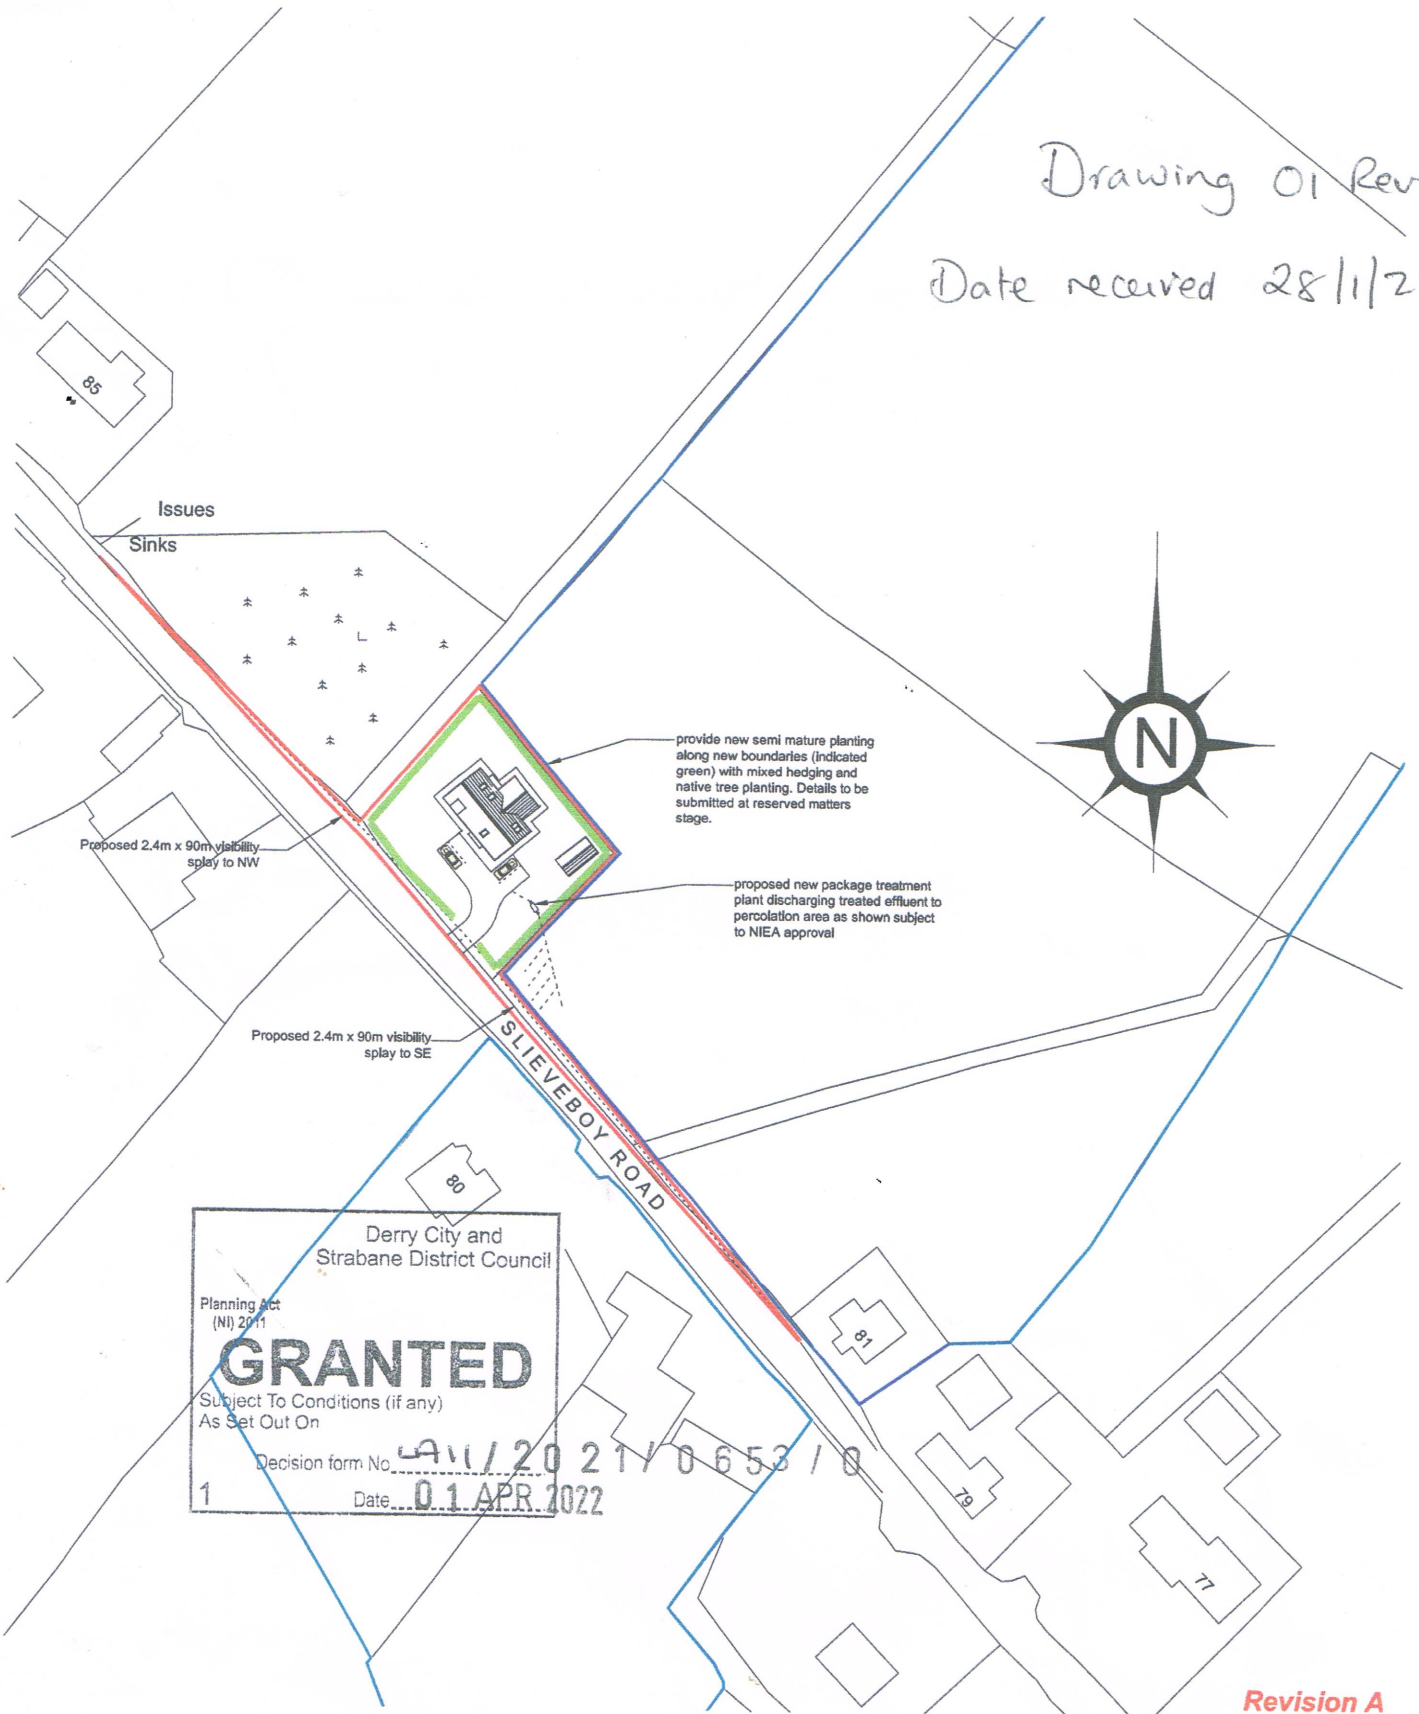

Derry City and Strabane District Council

Planning Act (NI) 2011

GRANTED

Subject To Conditions (if any) As Set Out On

Decision form No. CA11/2021/0653/0

Date 01 APR. 2022

1

Revision A

LOCATION MAP

Project: Proposed new dwelling & garage approximately 32m North of 80 Slieveboy Road, Claudy

Client: Ms Helen Sharkey

Scale: 1:1250 **Date:** May 2021 **OS Grid Ref(s):** 62-05-SW

Map reproduced from Ordnance survey of Northern Ireland Digital Map Data with the permission of the controller. Crown copyright reserved 2021.



Architecture & Project Management
 Coolermoney House
 3 Coolermoney Road
 Arligarvan, Co. Tyrone
 BT82 0HE

+44 7922 386730 tel
 mark@cr3.work e-mail
 @mwhouston twitter
 www.cr3.work website