


# Upper ground floor level



**Proposed Extensions and Alterations**  
**At: 71 Gleneagles Derry City BT48 7TE**  
**Client: Mal and Claire Brown**  
**Existing Ground Floor Layout Plans**  
**Drawing No: EMA/2023/0092/0003**  
**Scale: 1:50 on A1**  
**July 2023**

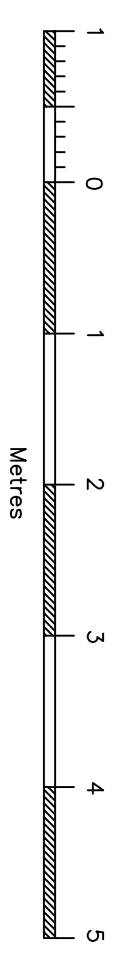

**Executive Management Assist Ltd**  
**Registered Office: 71 Gleneagles**  
**Derry City BT48 7TE**  
**Phone: 02871 414 693**  
**Mobile: 07790 964 069**  
**Email: info@ema-planning.co.uk**  
**Web: www.ema-planning.co.uk**

