


First floor level



**Proposed Extensions and Alterations**  
 At: 71 Gleneagles Derry City BT48 7TE  
 Client: Mal and Claire Brown  
 Existing First Floor Layout Plans  
 Drawing No: EMA/2023/0092/0004  
 Scale: 1:50 on A1  
 July 2023

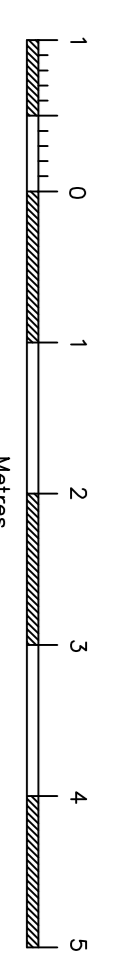

**Executive Management Assist Ltd**  
 Registered Office: 71 Gleneagles  
 Derry City BT48 7TE  
 Phone: 02871 414 693  
 Mobile: 07790 964 069  
 Email: info@ema-planning.co.uk  
 Web: www.ema-planning.co.uk