


For Sale

Apt 16 The Whins, Portrush BT56 8FG

Offers Over **£320,000**

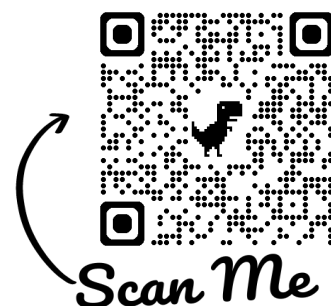

Property Overview

- First floor apartment with lift
- 2 Bedrooms, 1 Reception Room
- Gas fired central heating
- Aluminium double glazed windows
- Oak interior doors, skirting and architraves
- Burglar alarm installed
- Beam vacuum system installed
- Partial sea views
- Remote controlled security gates to development
- Situated just off the main coast road between Portrush and Portstewart
- Located close to West Strand beach and on the main route of North West 200
- One allocated car parking space
- EPC Rating - C71

Apt 16 The Whins, Portrush BT56 8FG



Entrance Hall:

With telephone door entry system, telephone point, tiled floor, storage cupboard, French doors with frosted glass panels leading to:

Apt 16 The Whins, Portrush BT56 8FG

Open Plan Lounge / Kitchen / Dining Area

Lounge / Dining Area:


6.2m x 5m (20' 4" x 16' 5") with telephone point, television point, recessed lighting, wooden floor.



Apt 16 The Whins, Portrush BT56 8FG

Kitchen:

3.2m x 2.5m (10' 6" x 8' 2") with eye and low level units, single drainer stainless steel sink unit, integrated oven and hob, integrated fridge / freezer, integrated dishwasher, integrated washing machine, gas boiler, recessed lighting, wooden floor, patio doors leading to Balcony.

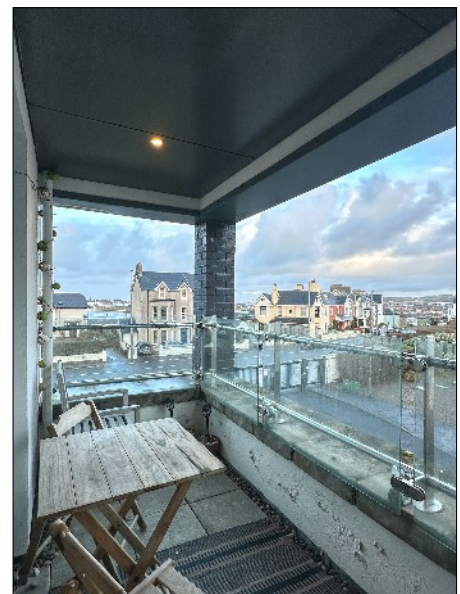

Balcony:

3.4m x 1.5m (11' 2" x 4' 11") with glass panel railings and recessed lighting.

Apt 16 The Whins, Portrush BT56 8FG

Bedroom (1):

4.4m x 3m (14' 5" x 9' 10")



En-suite:

Comprising w.c., wash hand basin, tiled shower cubicle with mains shower fitting, extractor fan, recessed lighting, tiled floor.

Apt 16 The Whins, Portrush BT56 8FG

Bedroom (2):


3.2m x 3m (10' 6" x 9' 10")



Bathroom and w.c. Combined:

Comprising panel bath with mains shower fitting above, tiled above bath, w.c., wash hand basin, tiled behind wash hand basin, recessed lighting, extractor fan, tiled floor.

Apt 16 The Whins, Portrush BT56 8FG

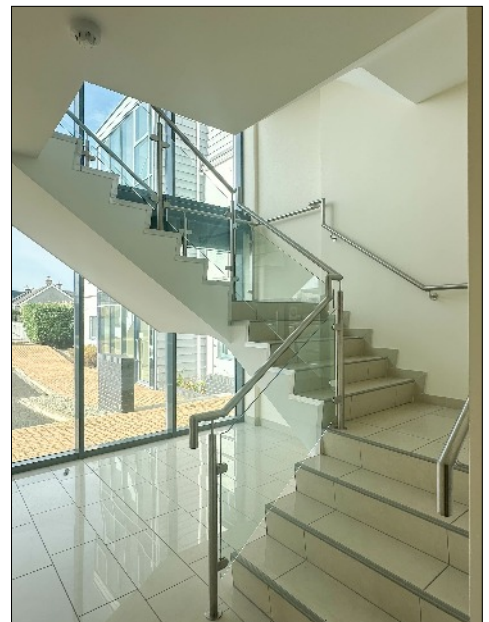


Exterior Features:

Communal store and secure parking for all apartments.

All purchasers will be shareholders in a MANAGEMENT COMPANY formed to maintain communal open space areas.

Apt 16 The Whins, Portrush BT56 8FG

FLOOR PLANS

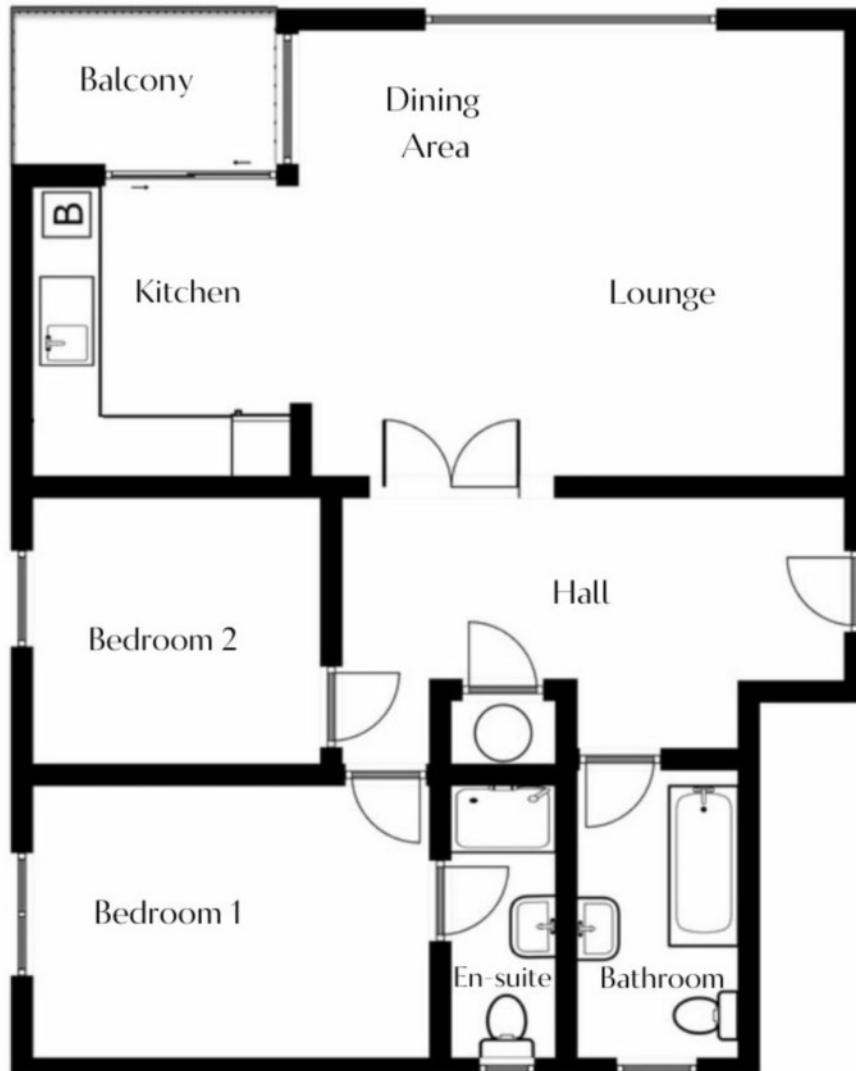

FIRST FLOOR


For illustrative purposes only. Not to scale.

Whilst every attempt has been made to ensure accuracy of the floor plan all measurements are approximate and no responsibility is taken for any error, omission or measurement.

MISREPRESENTATION CLAUSE: McAfee Sales, give notice to anyone who may read these particulars as follows:

1. The particulars are prepared for the guidance only for prospective purchaser. They are intended to give a fair overall description of the property but are not intended to constitute part of an offer or contract.
2. Any information contained herein (whether in the text, plans or photographs) is given in good faith but should not be relied upon as being a statement of representation or fact.
3. Nothing in these particulars shall be deemed to be a statement that the property is in good condition or otherwise nor that any services or facilities are in good working order.
4. The photographs appearing in these particulars show only certain parts of the property at the time when the photographs were taken. Certain aspects may be changed since the photographs were taken and it should not be assumed that the property remains precisely as displayed in the photographs. Furthermore, no assumptions should be made in respect of parts of the property which are not shown in the photographs.
5. Any areas, measurements or distances referred to herein are approximate only.
6. Where there is reference in the particulars to the fact that alterations have been carried out or that a particular use is made of any part of the property this is not intended to be a statement that any necessary planning, building regulations or other consents have been obtained and these matters must be verified by an intending purchaser.
7. Descriptions of the property are inevitably subjective and the descriptions contained herein are given in good faith as an opinion and not by way of statement of fact.
8. None of the systems or equipment in the property has been tested by McAfee Sales for Year 2000 Compliance and the Purchasers/ Lessees must make their own investigations.

Apt 16 The Whins, Portrush BT56 8FG

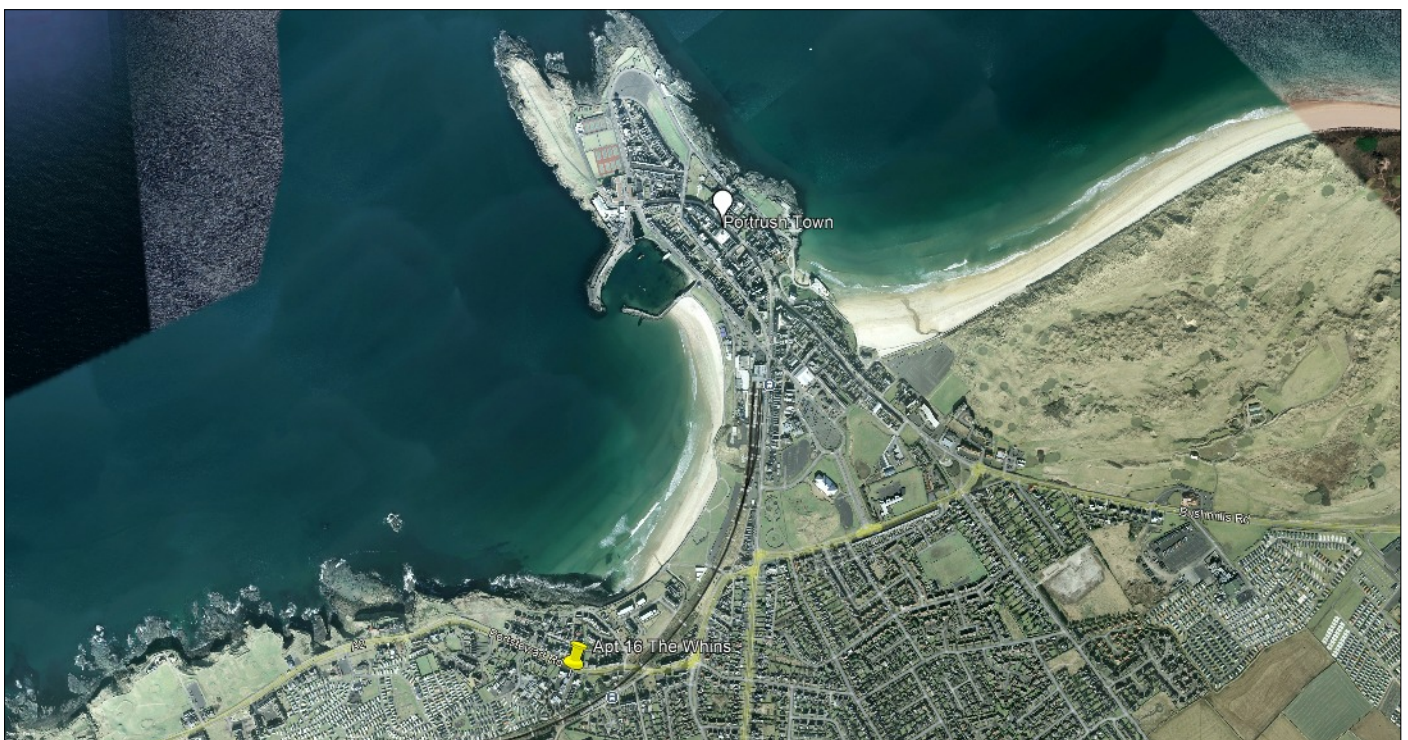


Property Location:

On leaving Portrush along the A2 heading towards Portstewart on the coast road, 'The Whins' development is situated on the left hand side.

Tenure: TBC
Rates 2024 / 2025: £1078.44
Management Fee 2024 / 2025: £1548.00 (Brackenwood Property Management)

Apt 16 The Whins, Portrush BT56 8FG

Energy Efficiency Rating

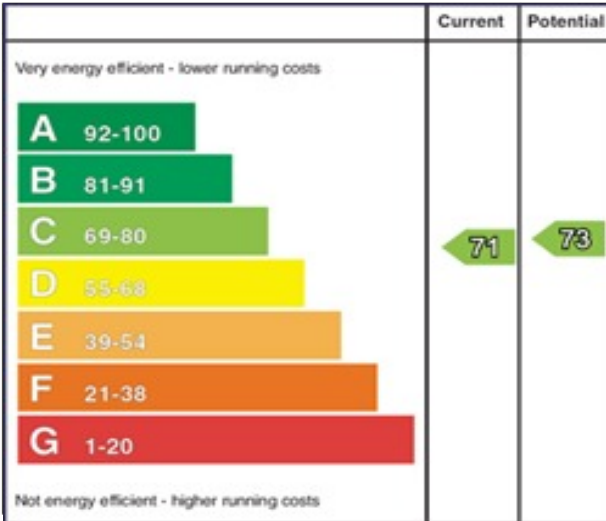

Full EPC available on request

OFFICE OPENING HOURS

Monday	09:00	-	17:30
Tuesday	09:00	-	17:30
Wednesday	09:00	-	17:30
Thursday	09:00	-	17:30
Friday	09:00	-	17:30
Saturday	09:30	-	12:30
Sunday	Closed		

WEBSITE AND E-MAIL

www.mcafeeproperties.co.uk

portstewart@mcafeeproperties.co.uk

PROPERTY REFERENCE

PST1509 300125 / MH

OUR OFFICE LOCATION



FOLLOW US
ON FACEBOOK



Think

FINANCIAL SERVICES

by Clare

- Residential Mortgages
- Re-mortgages
- Self Build Mortgages
- Buy To Let Mortgages
- Holiday Let Mortgages
- Life Cover
- Critical Illness Cover
- Income Protection
- Buildings & Contents Cover
- Landlord Insurance

Contact Clare on 028 7083 2233 / 07739 707 078

Think Financial Services is an Appointed Representative of PRIMIS Mortgage Network. PRIMIS Mortgage Network is a trading name of First Complete Ltd which is authorised and regulated by the Financial Conduct Authority for mortgages, protection insurance and general insurance products.