

Land Registry Compliant Map



Tailte
Éireann

**CENTRE
COORDINATES:**
ITM 667958,653621

PUBLISHED: 06/07/2026 **ORDER NO.:** 50545791_1

MAP SERIES: 1:2,500 **MAP SHEETS:** 4830-B
1:2,500 4831-A

COMPILED AND PUBLISHED BY:

Tailte Éireann,
Phoenix Park,
Dublin 8,
Ireland.
D08F6E4


www.tailte.ie

Any unauthorised reproduction infringes Tailte Éireann copyright.
No part of this publication may be copied, reproduced or transmitted in any form or by any means without the prior written permission of the copyright owner.

The representation on this map of a road, track or footpath is not evidence of the existence of a right of way.

This topographic map does not show legal property boundaries, nor does it show ownership of physical features.

©Tailte Éireann, 2026.
All rights reserved.

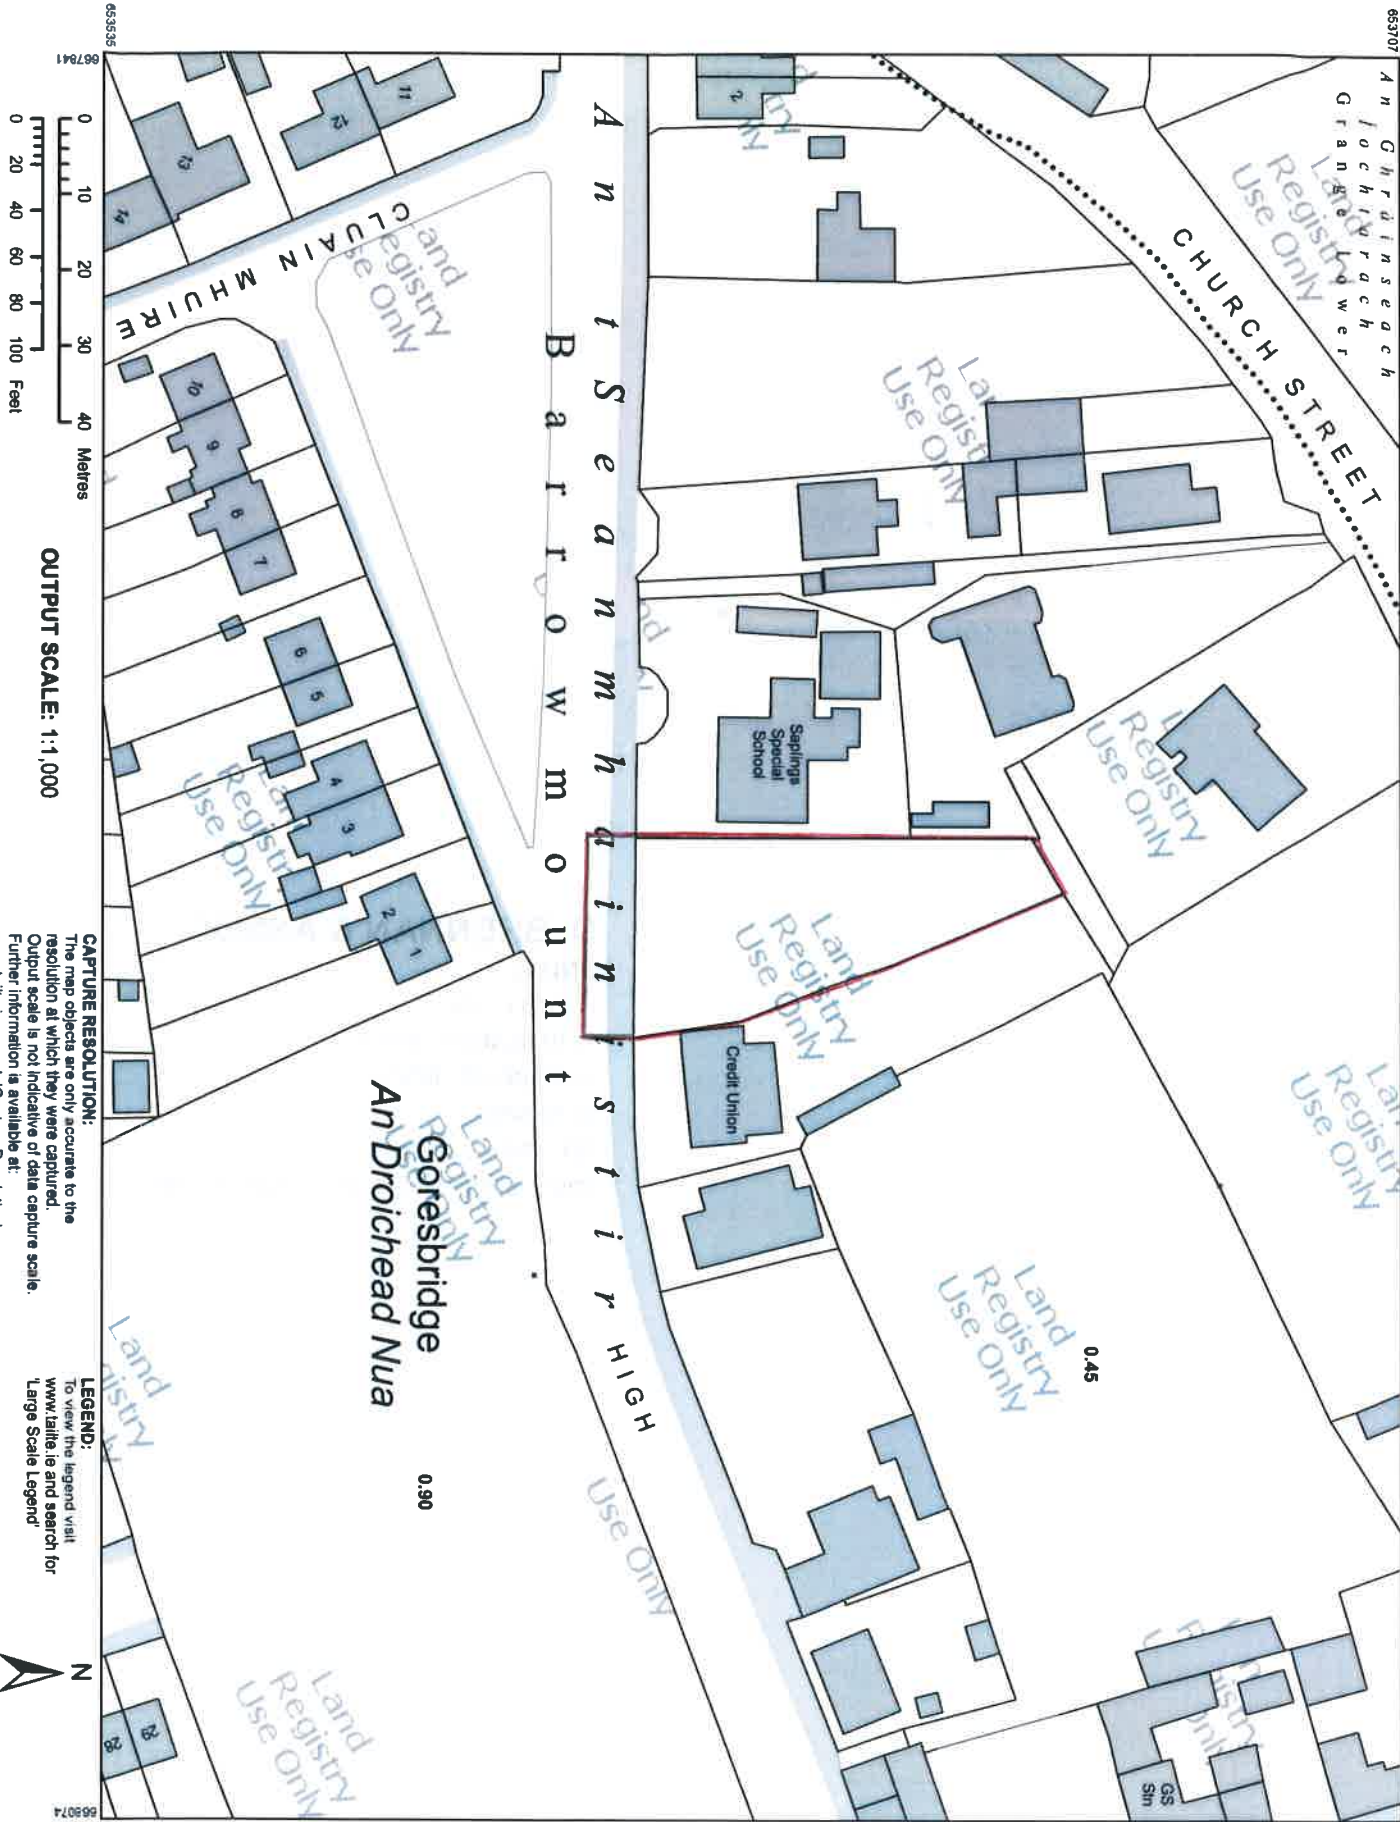

0 10 20 30 40 Metres
0 20 40 60 80 100 Feet
OUTPUT SCALE: 1:1,000

CAPTURE RESOLUTION:
The map objects are only accurate to the resolution at which they were captured. Output scale is not indicative of data capture scale. Further information is available at: www.tailte.ie under 'Online Documentation'

LEGEND:
To view the legend visit www.tailte.ie and search for 'Large Scale Legend'

The land/plot outlined in red colouring,
and located at High Street, Goresbridge, Co. Kilkenny,
measures circa 0.114 hectares (0.282 acres)

signed: Denis Brennan B.E.(M.I.E.I.).

Date: 10/07/2026

D. BRENNAN & ASSOC.

UNIT 8,

FIRST FLOOR,

SMITHLANDS CENTRE,

WATERFORD ROAD,

KILKENNY

TEL: 056 7775452

Email: info@dbrennanassociates.com