



Land Registry Compliant Map

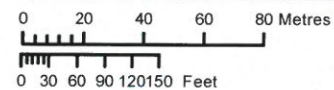

OUTPUT SCALE: 1:2,500

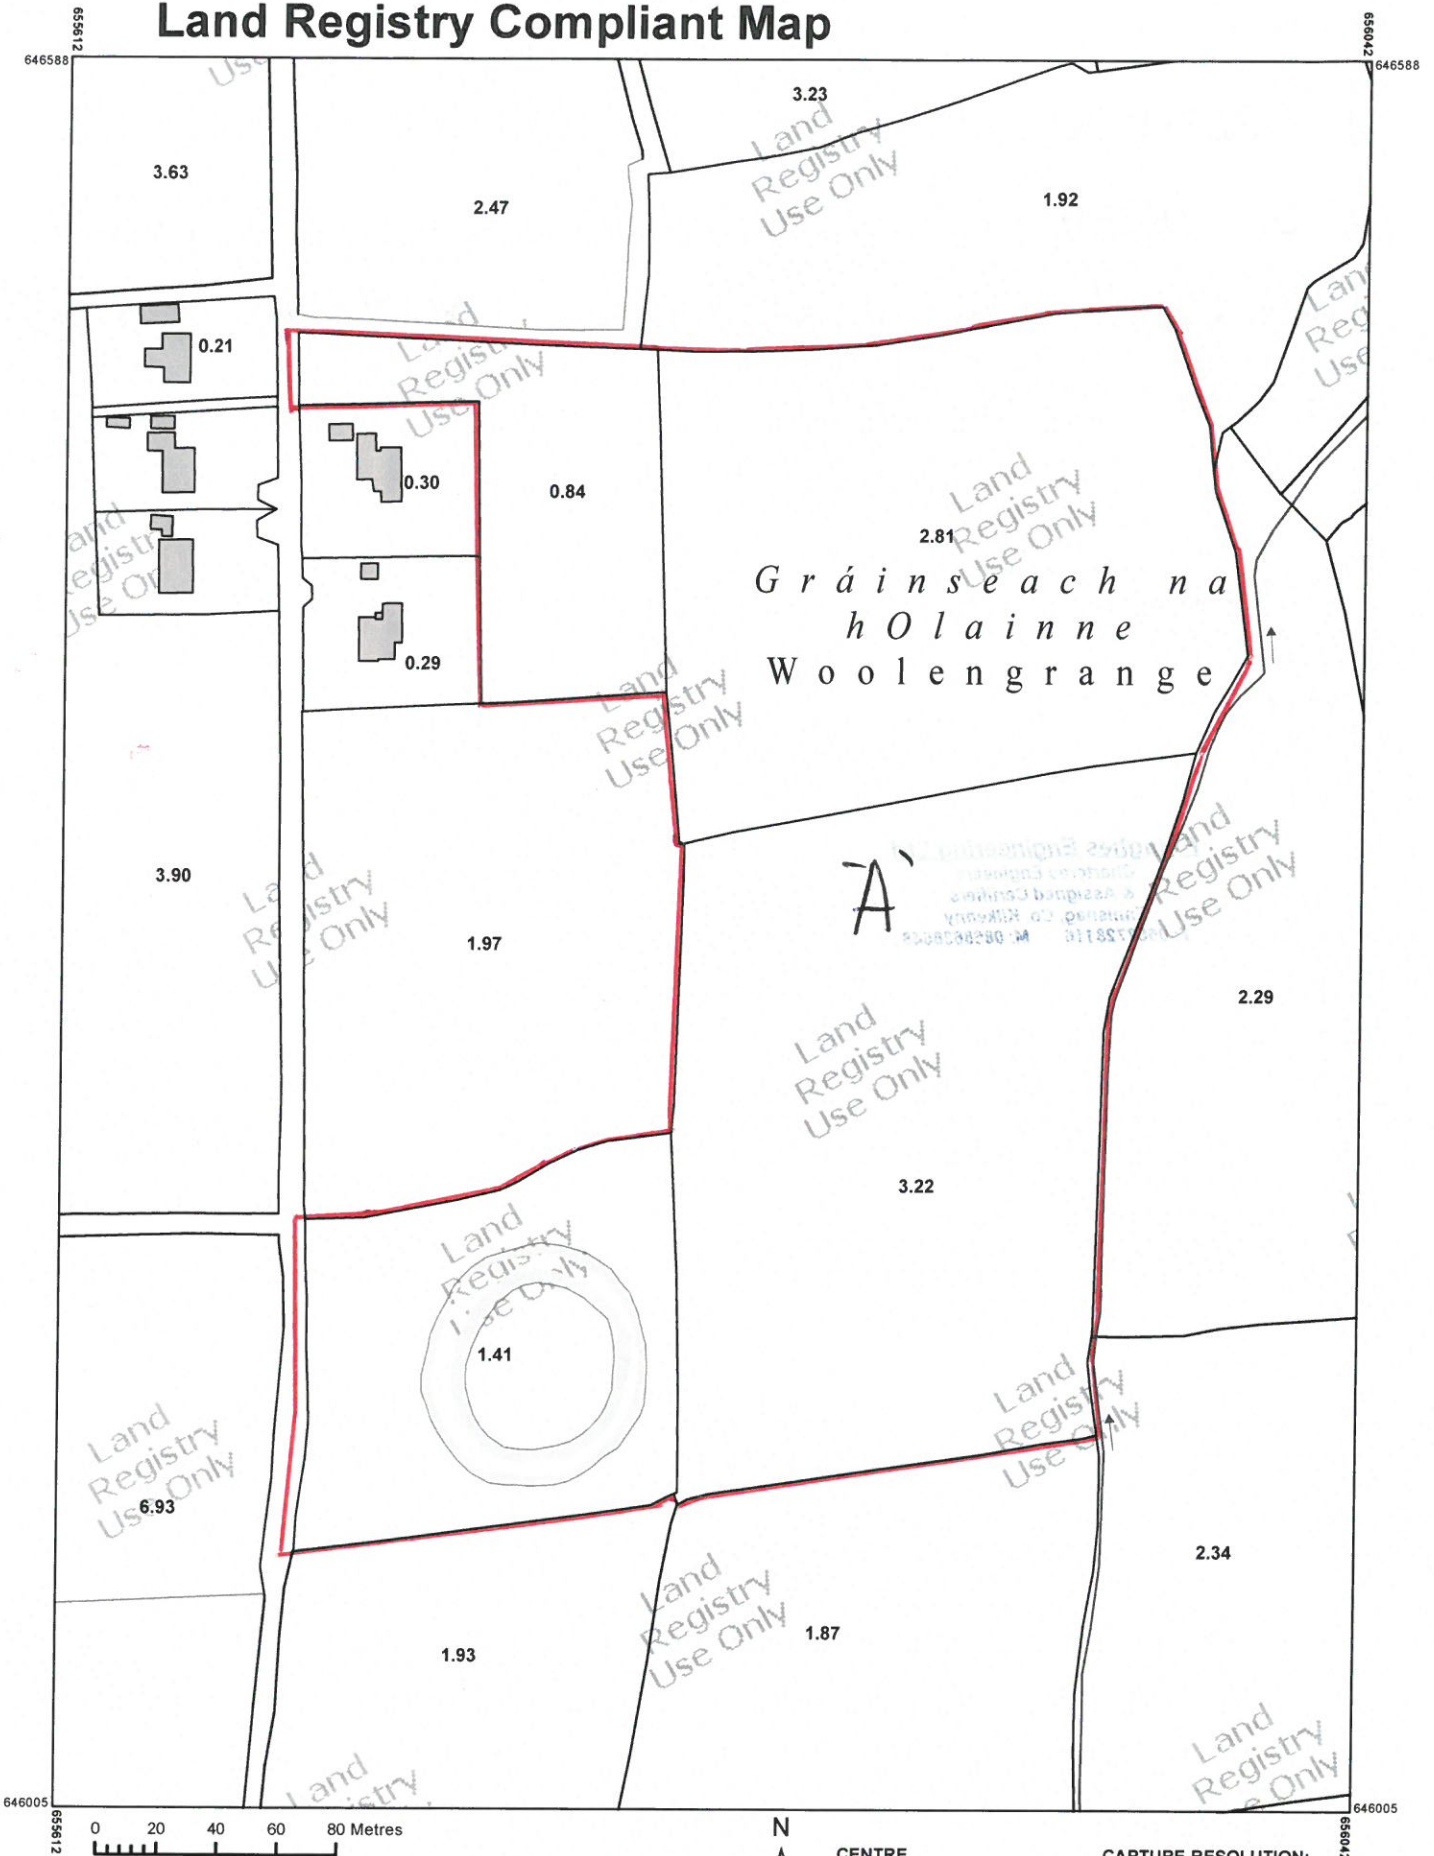

CENTRE COORDINATES:
ITM 655827,646297

PUBLISHED: 07/05/2026
MAP SERIES: 1:5,000, 1:2,500, 1:2,500, 1:5,000, 1:2,500, 1:2,500

ORDER NO.: 50534634_1
MAP SHEETS: 4952, 4952-B, 4952-D, 4953, 4953-A, 4953-C

CAPTURE RESOLUTION:
The map objects are only accurate to the resolution at which they were captured. Output scale is not indicative of data capture scale. Further information is available at: www.tailte.ie; search 'Capture Resolution'

LEGEND: To view the legend visit www.tailte.ie and search for 'Large Scale Legend'

COMPILED AND PUBLISHED BY:

Tailte Éireann,
Phoenix Park,
Dublin 8,
Ireland.
08F6E4

No part of this publication may be copied, reproduced or transmitted in any form or by any means without the prior written permission of the copyright owner.

This topographic map does not show legal property boundaries, nor does it show ownership of physical features.

www.tailte.ie
Any unauthorised reproduction infringes Tailte Éireann copyright.

The representation on this map of a road, track or footpath is not evidence of the existence of a right of way.

© Tailte Éireann, 2026
All rights reserved



Tailte Éireann

I CERTIFY:
THE AREA OF LAND OUTLINED IN RED
MARKED 'A' MEASURES 8.36 HECTARES
OR 20.65 ACRES.

SIGNED: 

DATE: 07.05.2026.

F Hughes Engineering Ltd
Chartered Engineers
& Assigned Certifiers
Ennisnag, Co. Kilkenny
T: 0567728116 M: 0868638648