



block 2


TOWNHOUSES

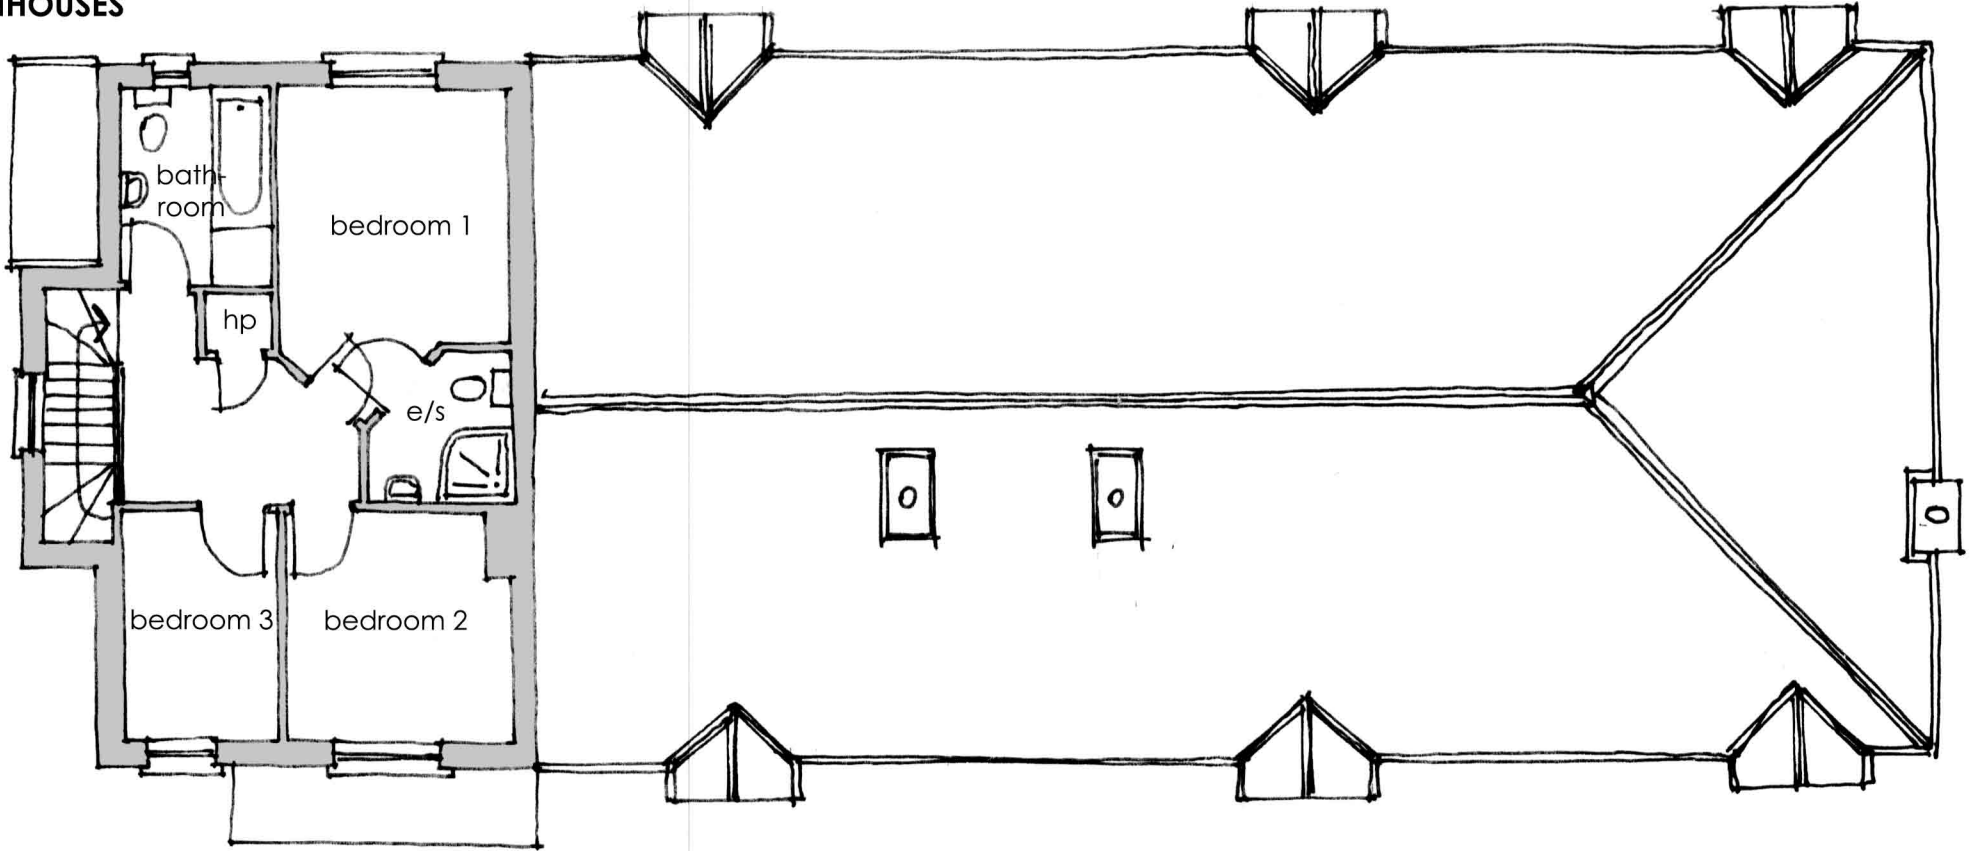

proposed second floor plan

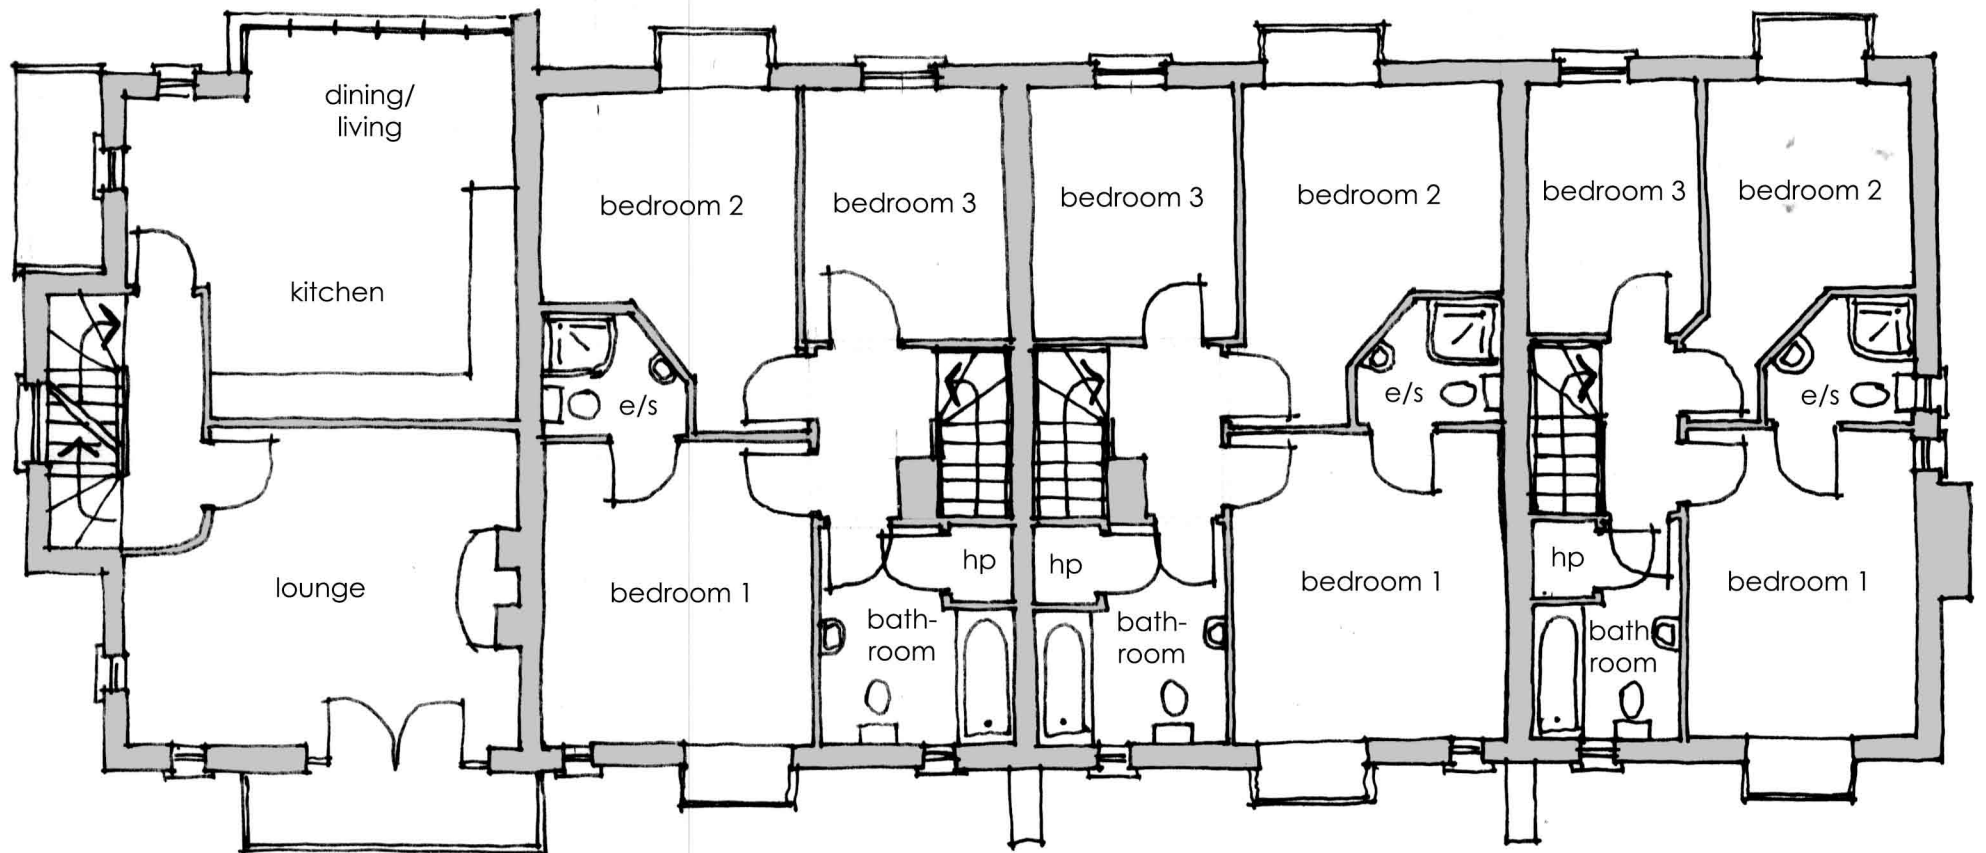

proposed first floor plan

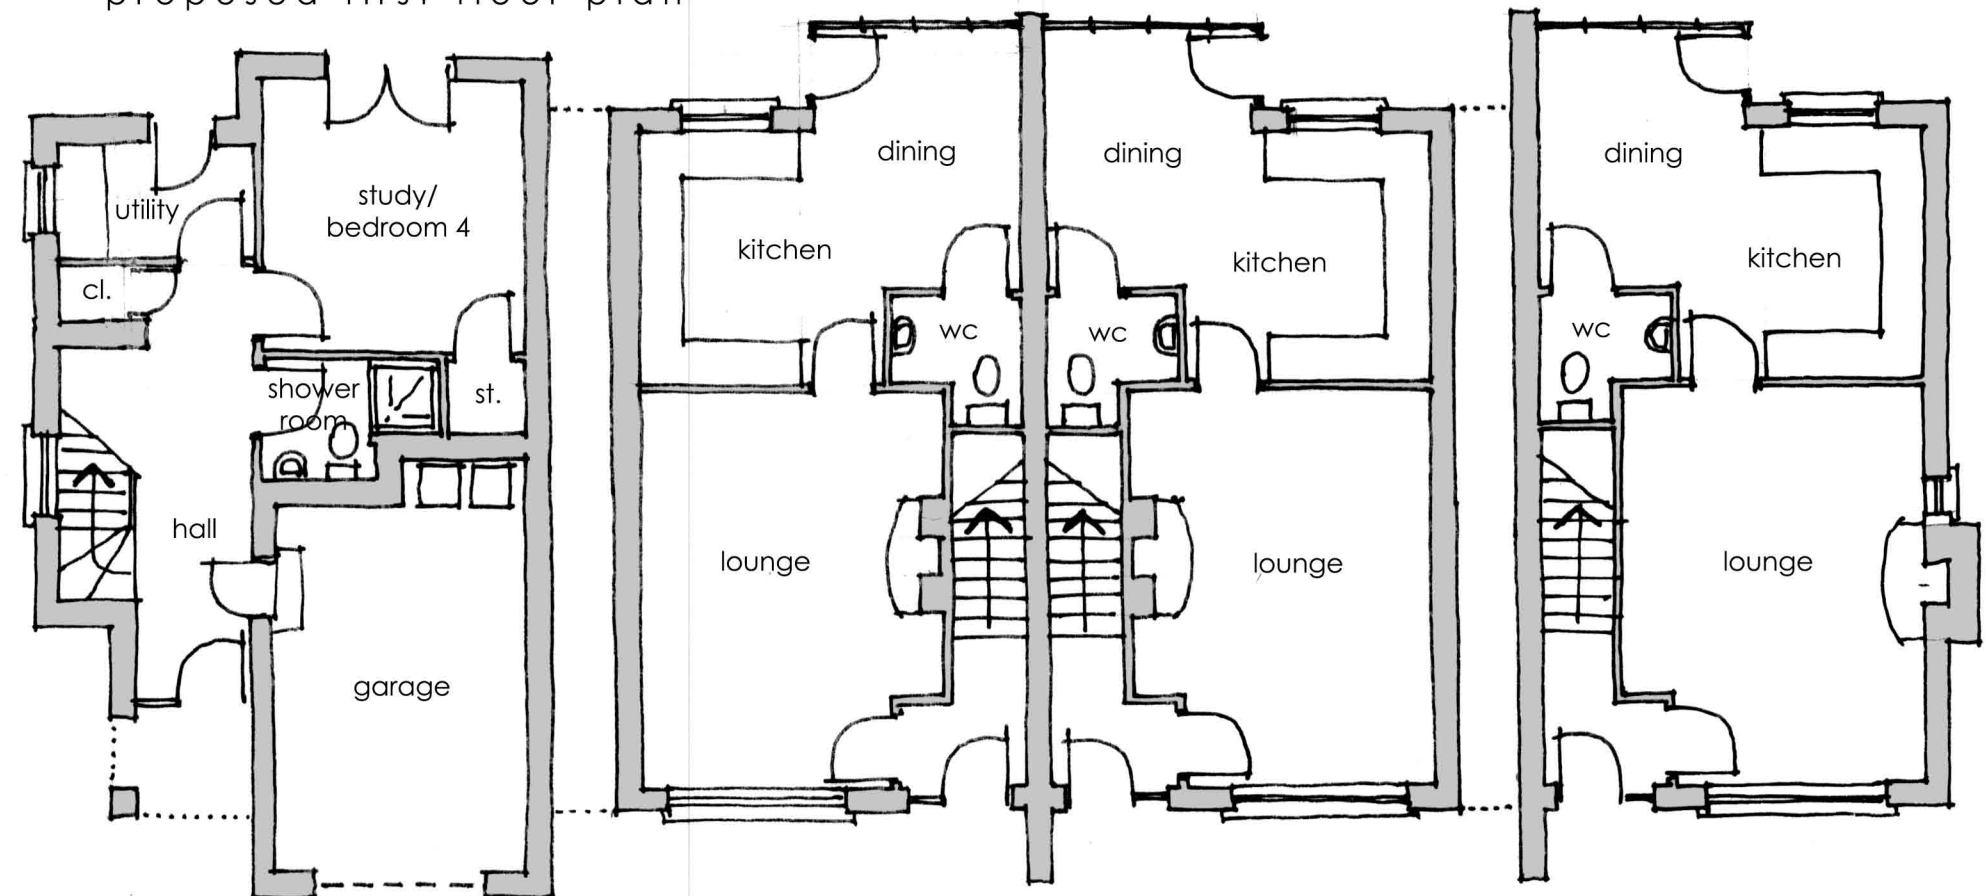

proposed ground floor plan