



Land Registry Compliant Map

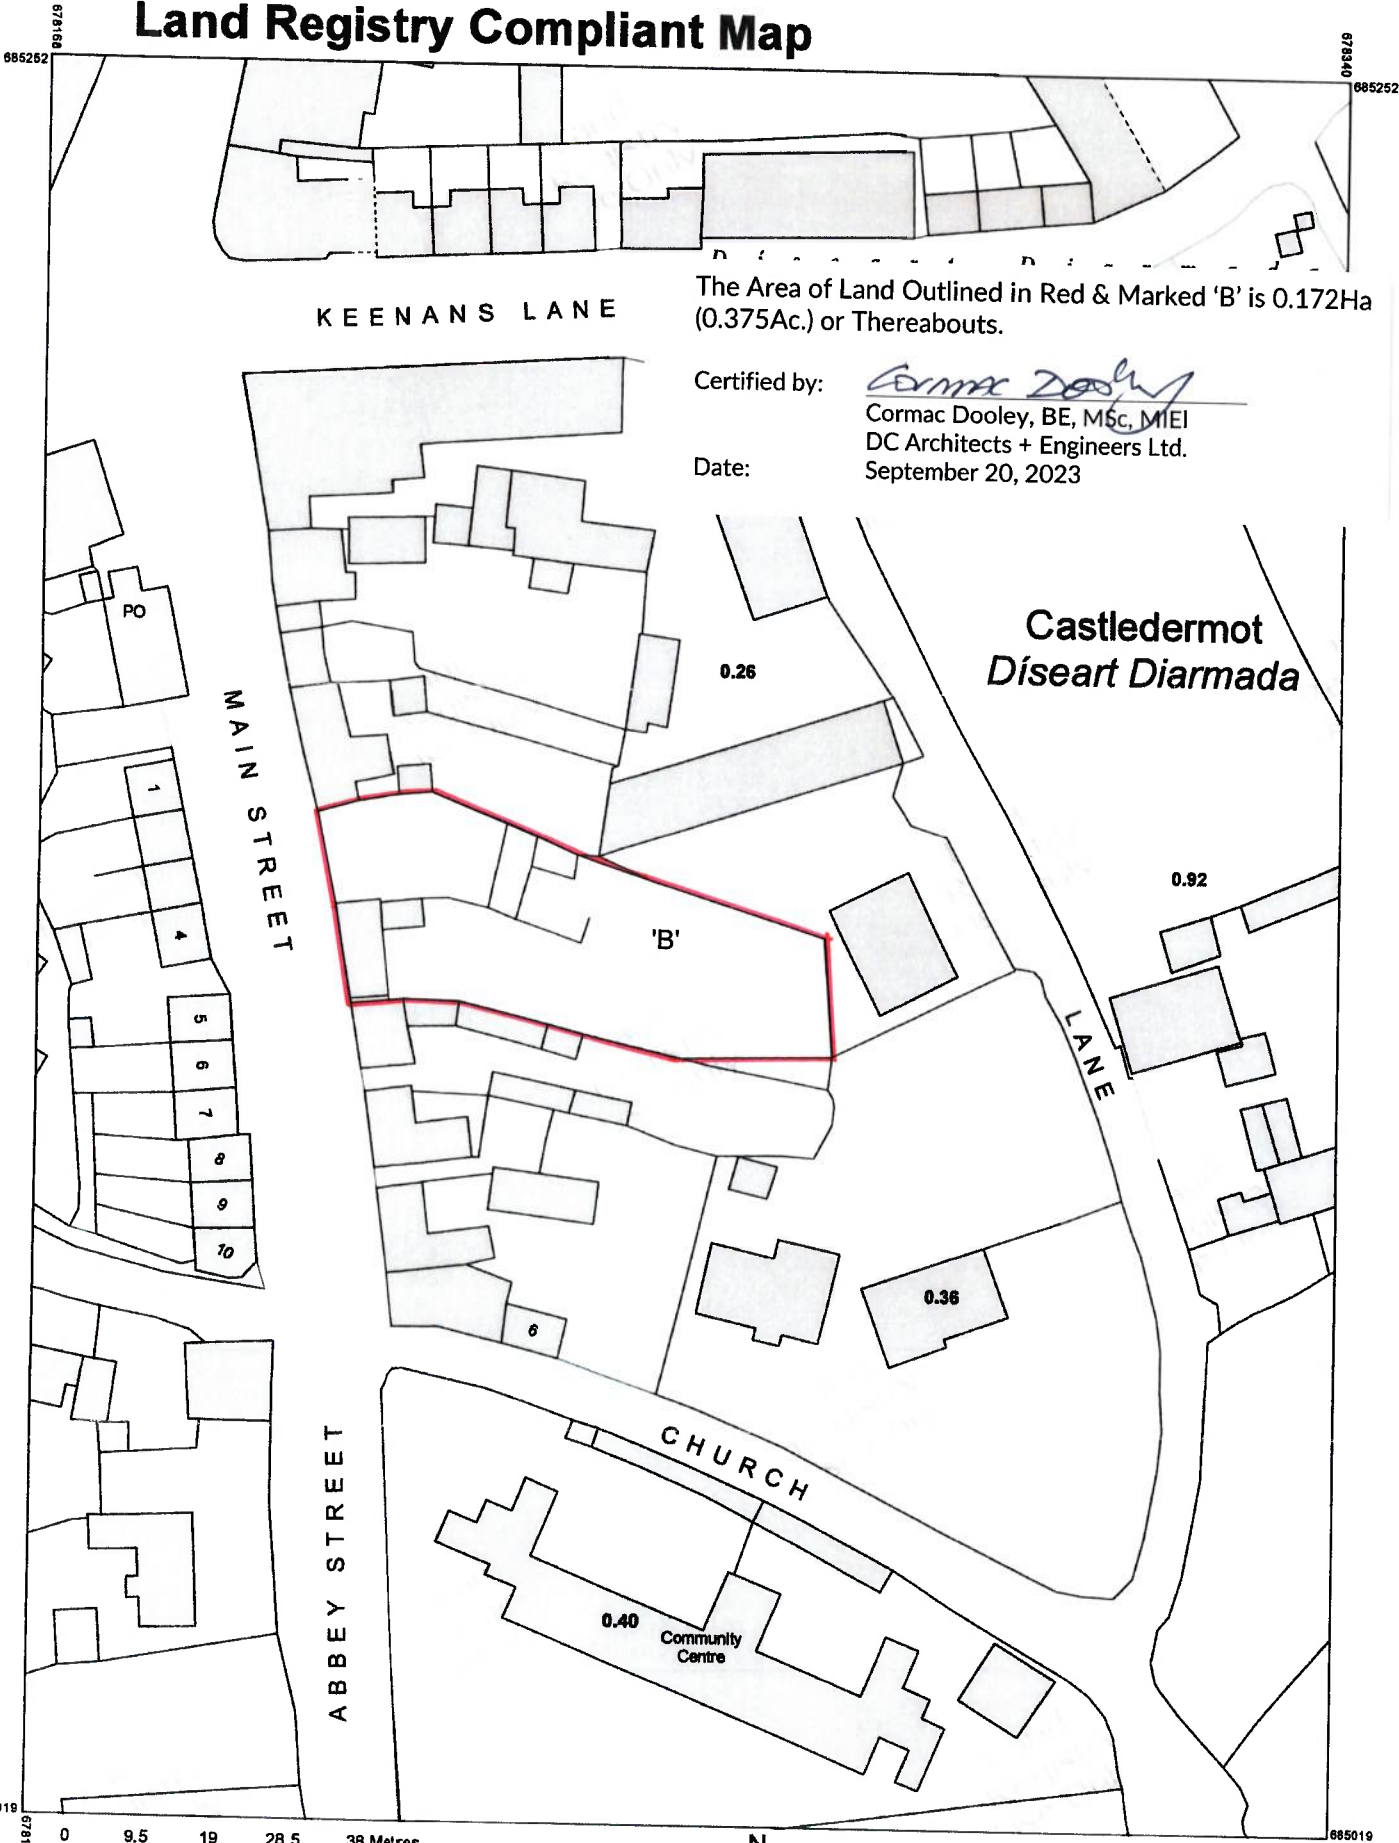

The Area of Land Outlined in Red & Marked 'B' is 0.172Ha (0.375Ac.) or Thereabouts.

Certified by: *Cormac Dooley*
 Cormac Dooley, BE, MSc, MIEI
 DC Architects + Engineers Ltd.
 Date: September 20, 2023

Castledermot
Diseart Diarmada

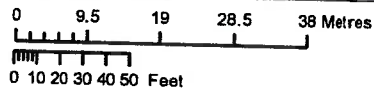

OUTPUT SCALE: 1:1,000



CENTRE COORDINATES:
 ITM 678254,685136

PUBLISHED: 28/08/2023
MAP SERIES: 1:2,500
ORDER NO.: 50353842_1
MAP SHEETS: 4184-D

CAPTURE RESOLUTION:
 The map objects are only accurate to the resolution at which they were captured. Output scale is not indicative of data capture scale.
 Further information is available at: www.osi.ie; search 'Capture Resolution'
LEGEND: www.osi.ie; search 'Large Scale Legend'

DESIGNED AND PUBLISHED BY:
 National Mapping Division of
 Tailte Éireann,
 8, Lifford Park,
 Dublin 8,
 Ireland
 E4

No part of this publication may be copied, reproduced or transmitted in any form or by any means without the prior written permission of the copyright owner.

Ordnance Survey maps never show legal property boundaries, nor do they show ownership of physical features.

© National Mapping Division of Tailte Éireann, 2023
 All rights reserved

The representation on this map of a road, track or footpath



Tailte Éireann