



Land & Property Services,
THE LAND REGISTRY

Date: 23 Nov 2011
County: Down
Folio: DN183289
Scale: 1:2500
Our Ref: 2011/398811
Your Ref: 2006-229-McEvoy
Map Ref(s): 27806NE, 27806SE

Sheet 1 of 1


Key to folio labels:

a - DN183289

This map is for location purposes only (Rule 141(1) of the Land Registration Rules (Northern Ireland) 1994, as amended by paragraph 19 of the Schedule to the Amendment Rules 2000). Folio boundaries are not guaranteed. (Section 64 of the Land Registration Act (Northern Ireland) 1970). The coincidence of Land Registry markings and OSNI features may have been affected by revisions of the OSNI map subsequent to registration.

This map has been prepared using the largest scale Land Registry map available for the area. Any (Unre Deed map should be based on the largest scale OS (Irish) Grid Plan available for the area. See S84 of the Land Registration Act (NI) 1970. Where there is any doubt concerning boundaries, the original instrument or Document should be inspected.

This copy map shows the location of the lands comprised in the title listed above.

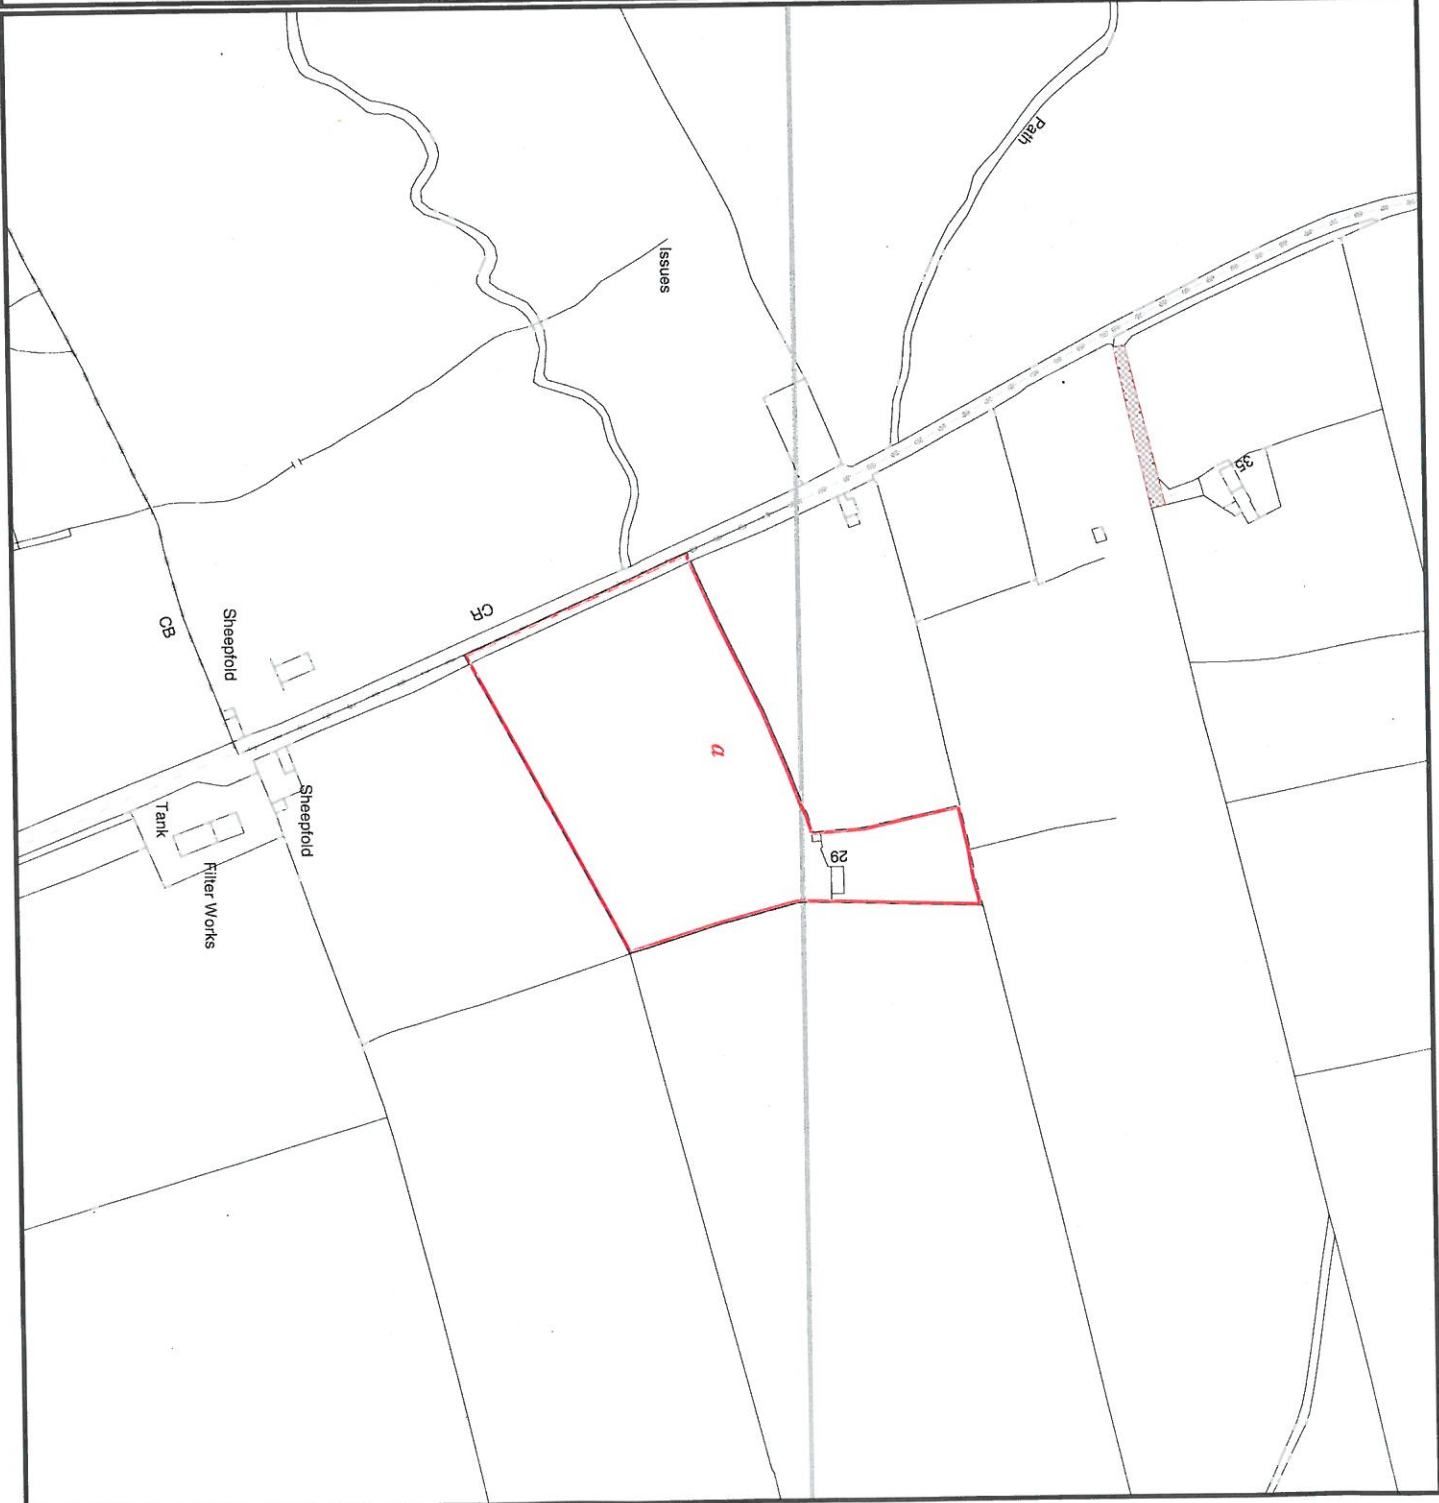

Crown Copyright Reserved
This map may only be produced with the permission of the Land Registry and Ordnance Survey of Northern Ireland. Based upon Ordnance Survey or Northern Ireland data with the permission of the Controller of Her Majesty's Stationery Office, Crown Copyright and Database right EM002971.