


SURVEY TO OSNI GRID AND DATUM

existing footway dimensions

Free car park also available for visitor parking.

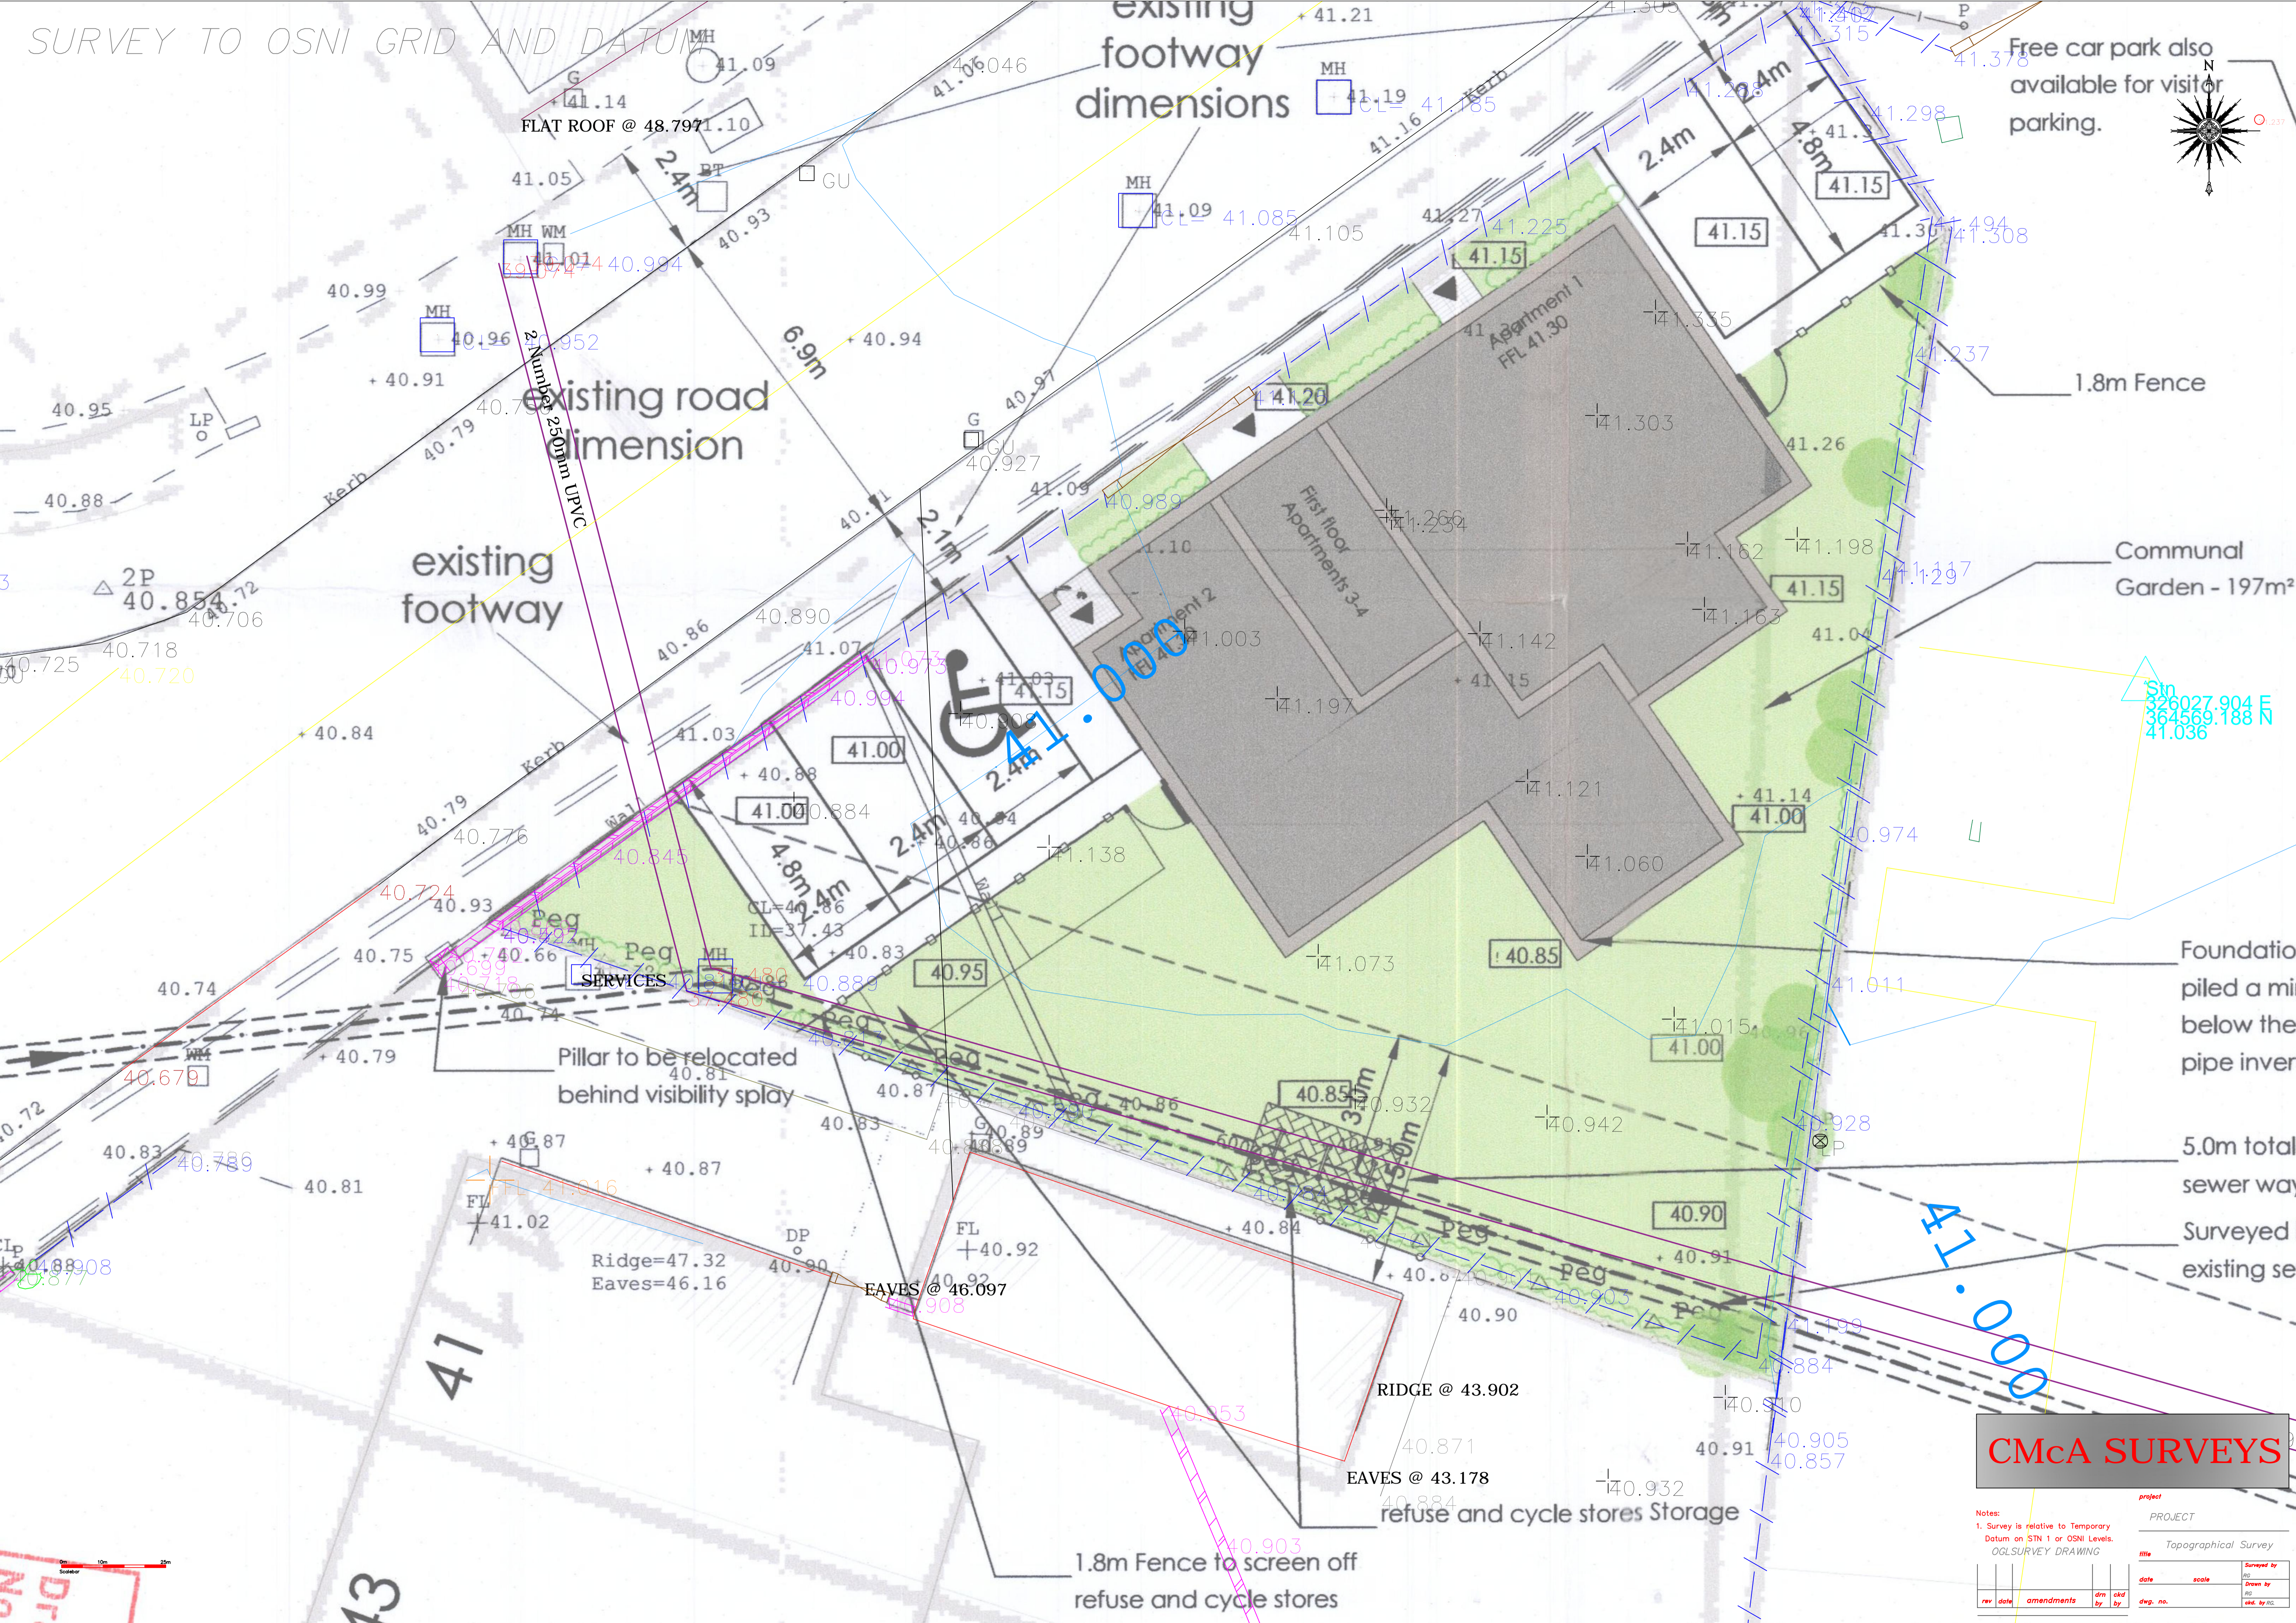

FLAT ROOF @ 48.7971.10

existing road dimension

existing footway

1.8m Fence

Communal Garden - 197m²

Stn 326027.904 E 364569.188 N 41.036

Foundation piled a meter below the pipe invert

5.0m total sewer way

Surveyed existing sewer

Pillar to be relocated behind visibility splay

Ridge=47.32 Eaves=46.16

EAVES @ 46.097

EAVES @ 43.178

RIDGE @ 43.902


refuse and cycle stores Storage

1.8m Fence to screen off refuse and cycle stores

CMcA SURVEYS

Notes:
1. Survey is relative to Temporary Datum on STN 1 or OSNI Levels.
OGLSURVEY DRAWING

PROJECT		Topographical Survey	
date	scale	Surveyed by	Drawn by
rev	date	amendments	checked by

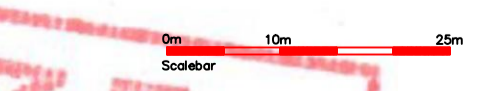

43

41