




NOTES

- All dimensions and levels to be verified onsite prior to construction. Do not scale from this drawing.
- Report discrepancies and/or omissions to BCL Architecture.
- This drawing is copyright of BCL Architecture. See title panel for date of creation.
- This drawing is project specific and confidential. No part is to be used or copied in any way without the express prior consent of BCL Architecture. BCL Architecture can accept no liability for content or accuracy of any information provided on this drawing which has been supplied by third party surveyors or consultants.
- This drawing is to be read in conjunction with and checked against any relevant and current structural, M&E and sub contractors drawings.
- This drawing is to be read in conjunction with current instructions.
- Any work undertaken is to comply with current Building Regulations.

HOUSE TYPES

- House Type A (Detached)
- House Type B (Semi - Detached)

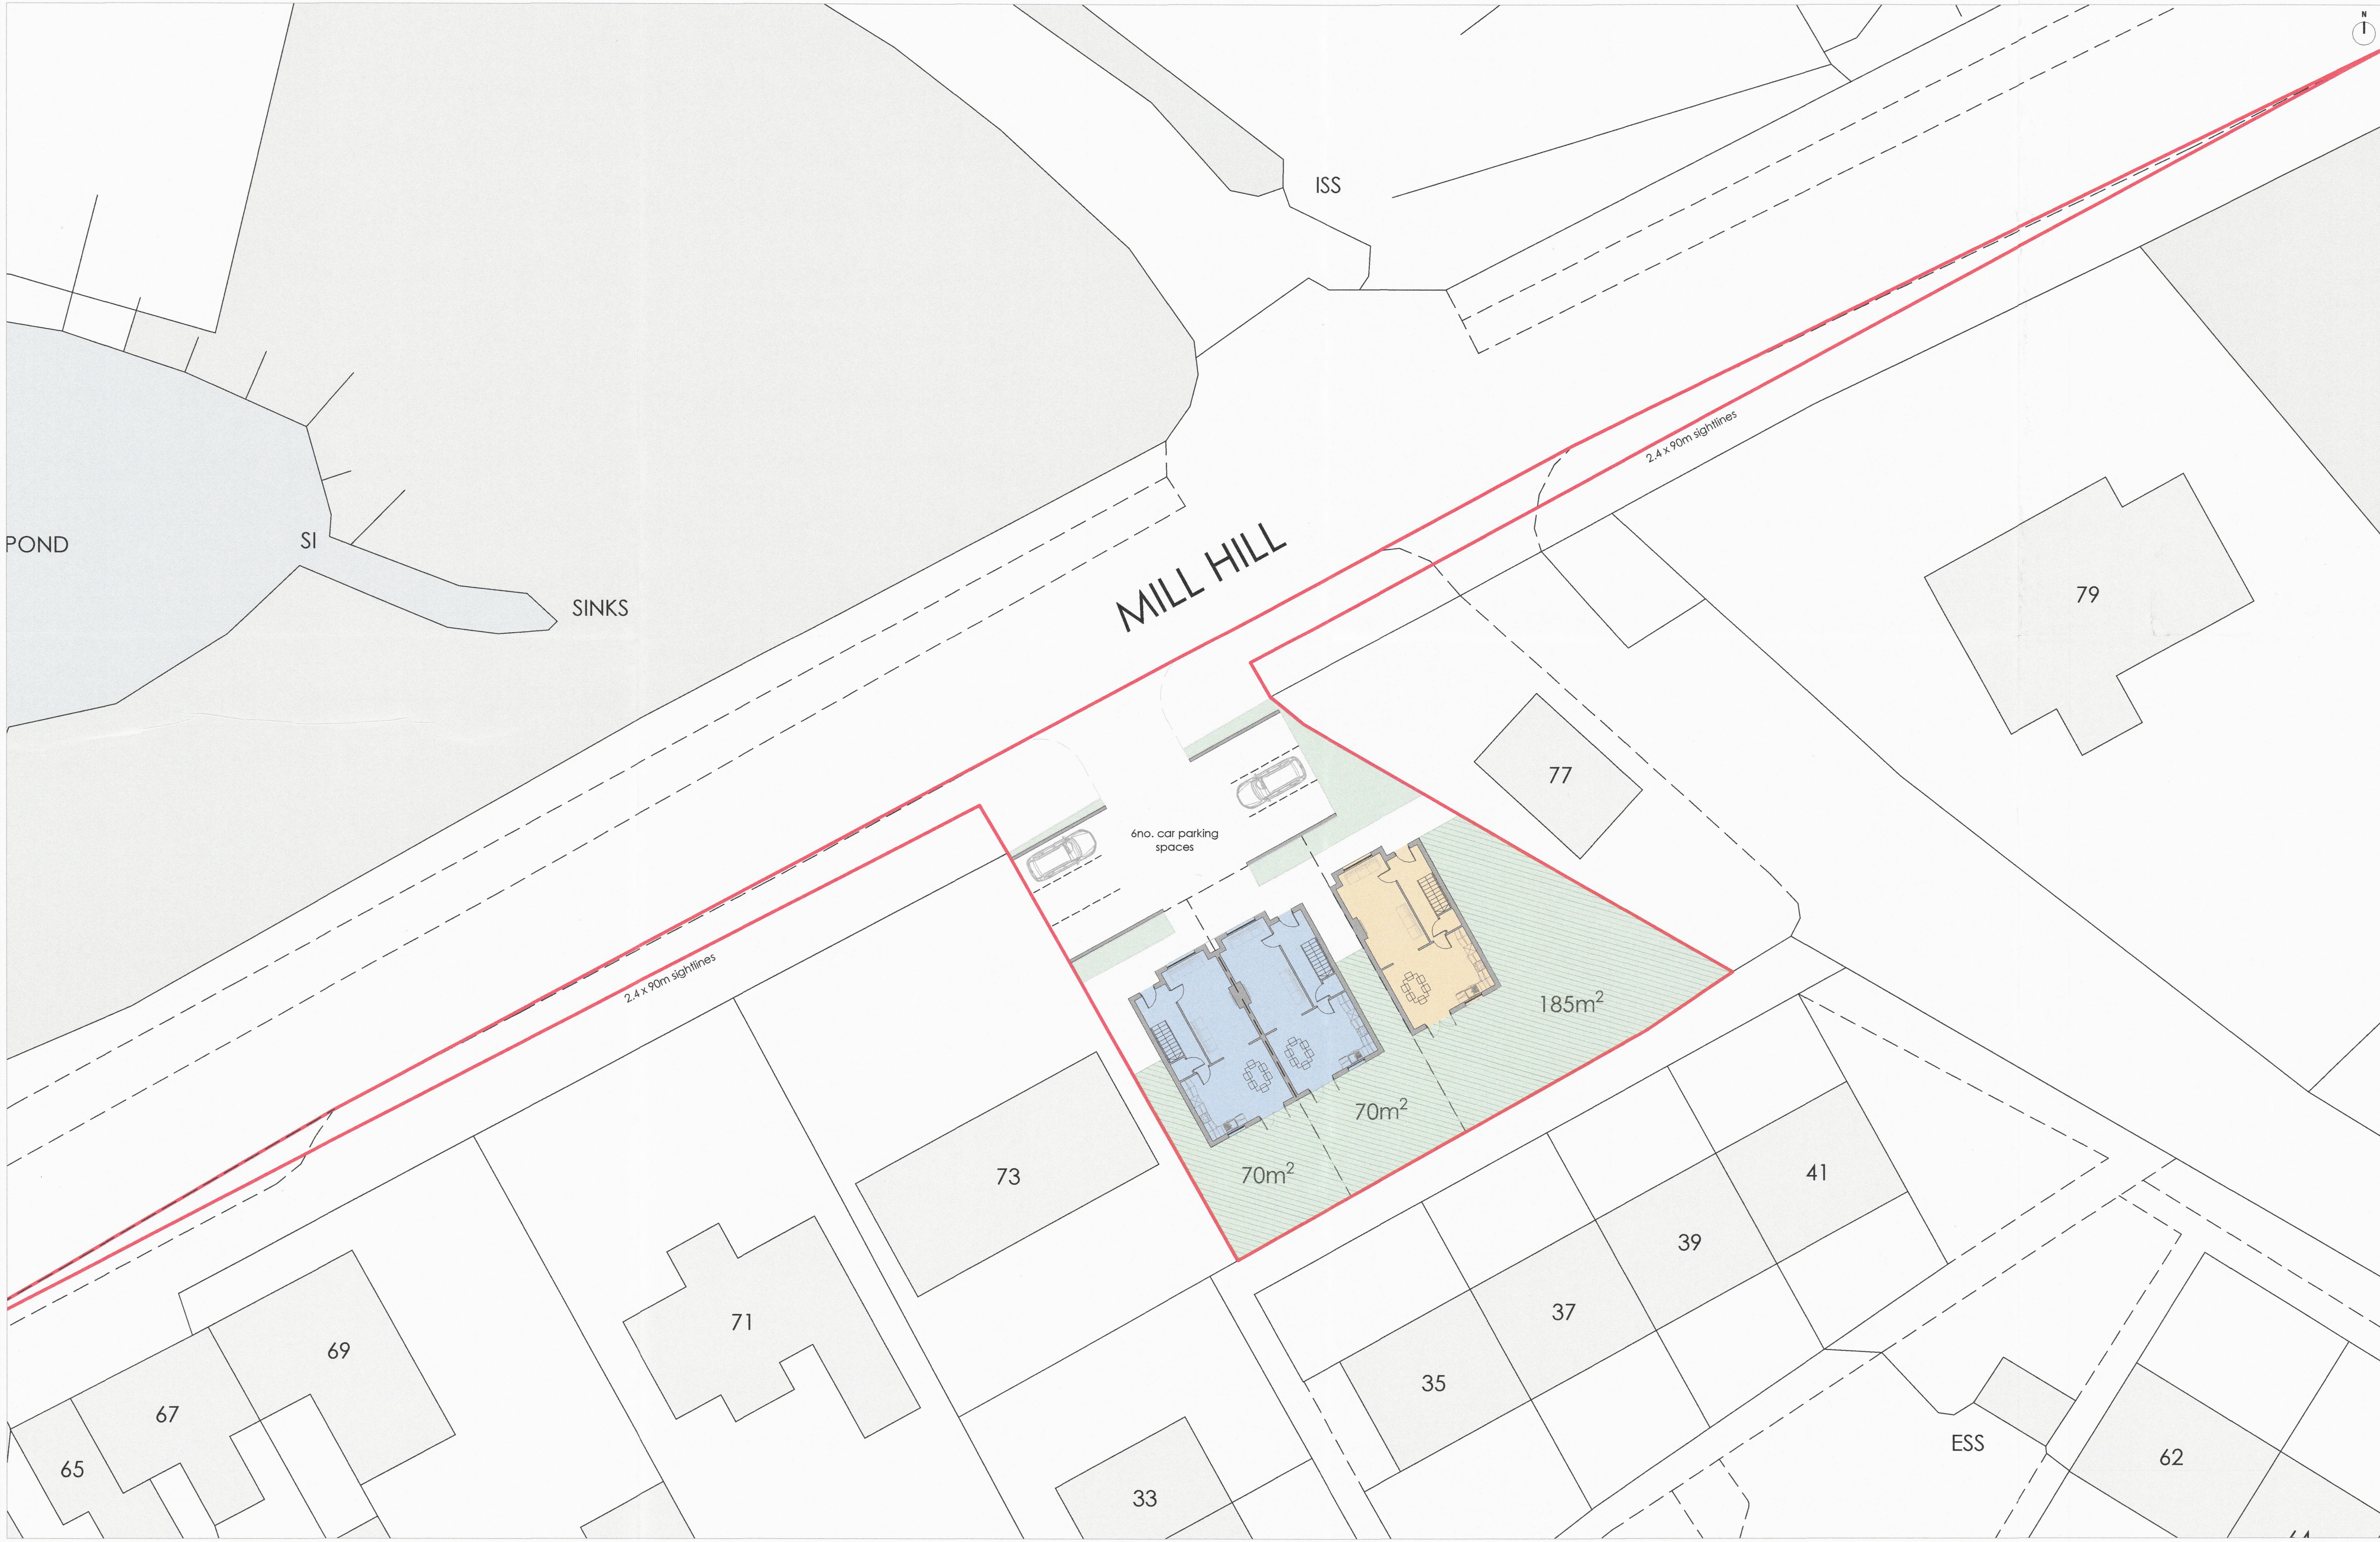

Comhairle Ceantair an Lúir
 Ráthún agus an Duin
 Newry, Mourne and Down
 District Council
 15 OCT 2019
 LAO/2019/1119/02

AMENDED DRAWING

Rev	Description	By	Chkd	Date
D	Planning issue	JM	JM	27.09.19
C	Planning issue	JT	JM	11.06.19
B	Planning issue	JM	JM	18.04.19
A	Draft issue	JM	JM	22.03.19

BCLARCHITECTURE
 The Bellry, 54a Main Street, Newcastle, Co. Down, BT33 0AE
 +44 (0) 28 9009 8875 | info@bclarchitecture.com
 www.bclarchitecture.com

Client:
 Project: **Development of 3no. townhouses**
 75 Mill Hill
 Castlewellan
 BT31 9NB

Drawing Title:
Proposed site layout and elevation

Drawn By:	JM	Scale:	1:200	Drawing no.:	DP-001
Date:	27.09.19	Page Size:	A1	Revision:	D